




Site Plan
Scale: 1:500 @ A3

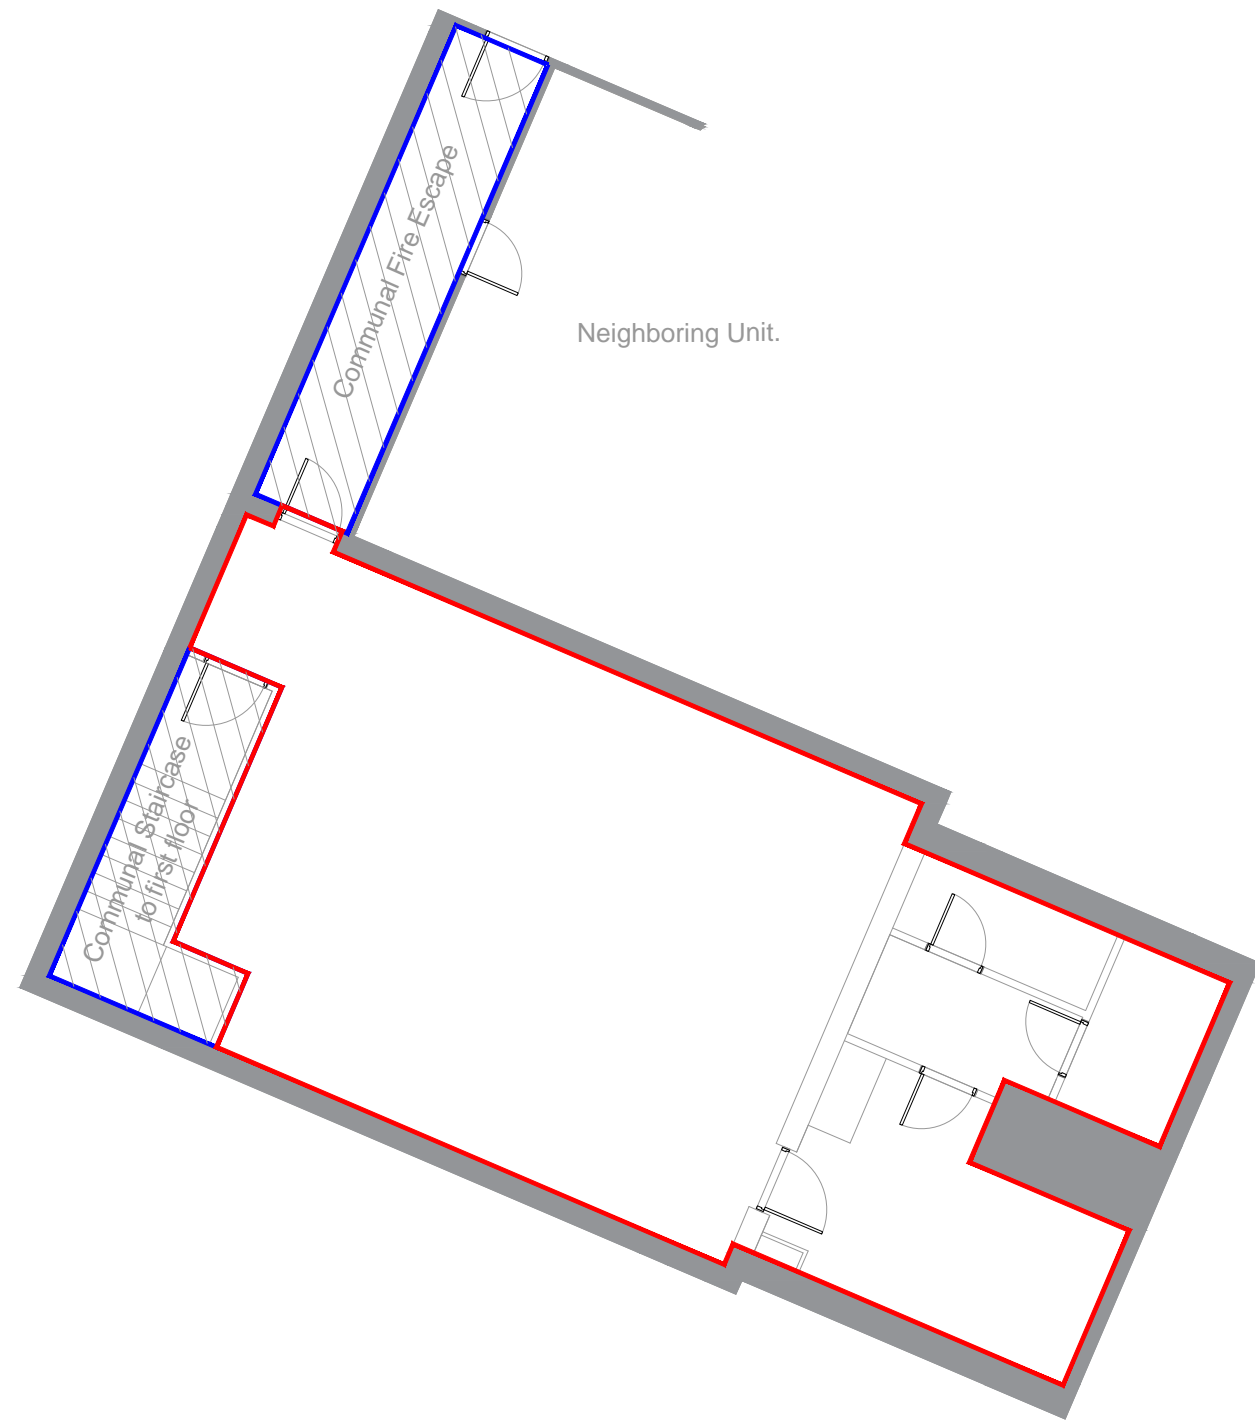

Basement Demise
Scale: 1:100 @ A3

Client
**City & Provincial
Securities Ltd**
Job Title
**129 Grainger Street
Newcastle
NE1 5AE**
Drawing Title
Basement Lease Plan

Scale	Date	Drawn
Varies	May 2017	RAK



55 Spring Gardens,
MANCHESTER M2 2BY
Tel: 0870 777 6292 www.rapleys.co.uk

DRAWING NO. 001