




Site Plan
Scale: 1:500 @ A3

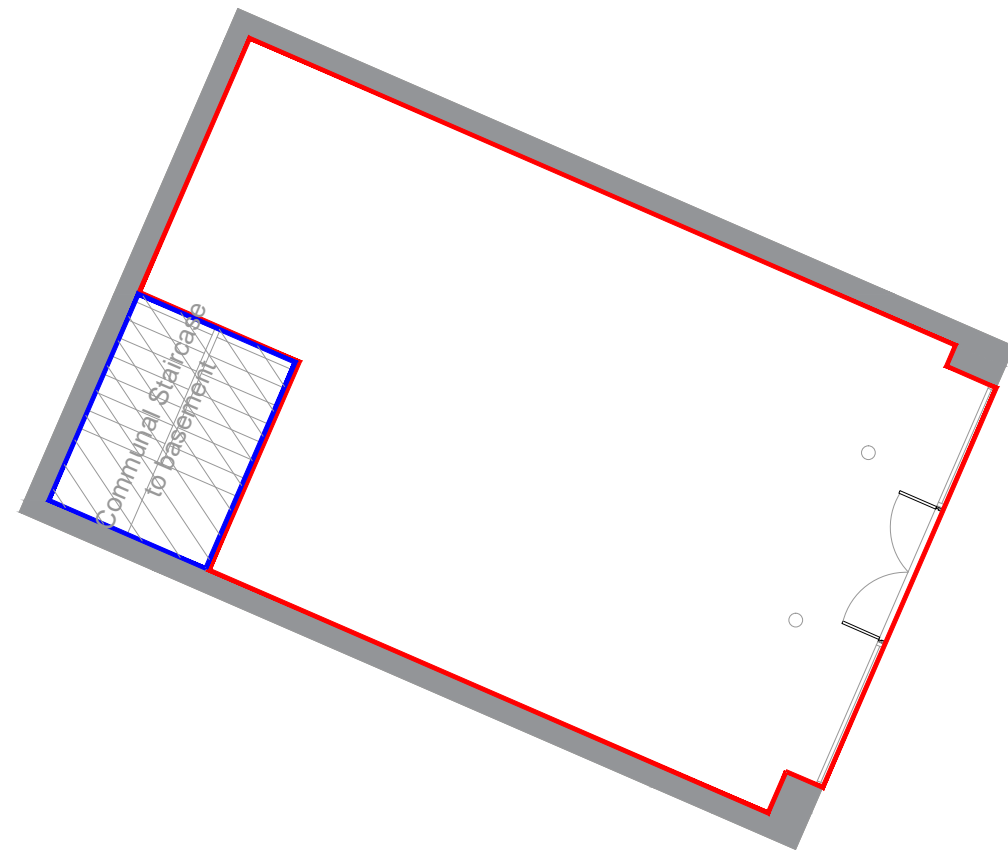

Ground Floor Demise
Scale: 1:100 @ A3

Client
**City & Provincial
Securities Ltd**

Job Title
**129 Grainger Street
Newcastle
NE1 5AE**

Drawing Title
**Ground Floor Lease
Plan**

Scale Varies	Date May 2017	Drawn RAK
-----------------	------------------	--------------



55 Spring Gardens,
MANCHESTER M2 2BY
Tel: 0870 777 6292 www.rapleys.co.uk

DRAWING NO. 001