


21060-GDL-A1-00-DR-A-2000 / 01
Level 0 GA Floor Plan
1:50

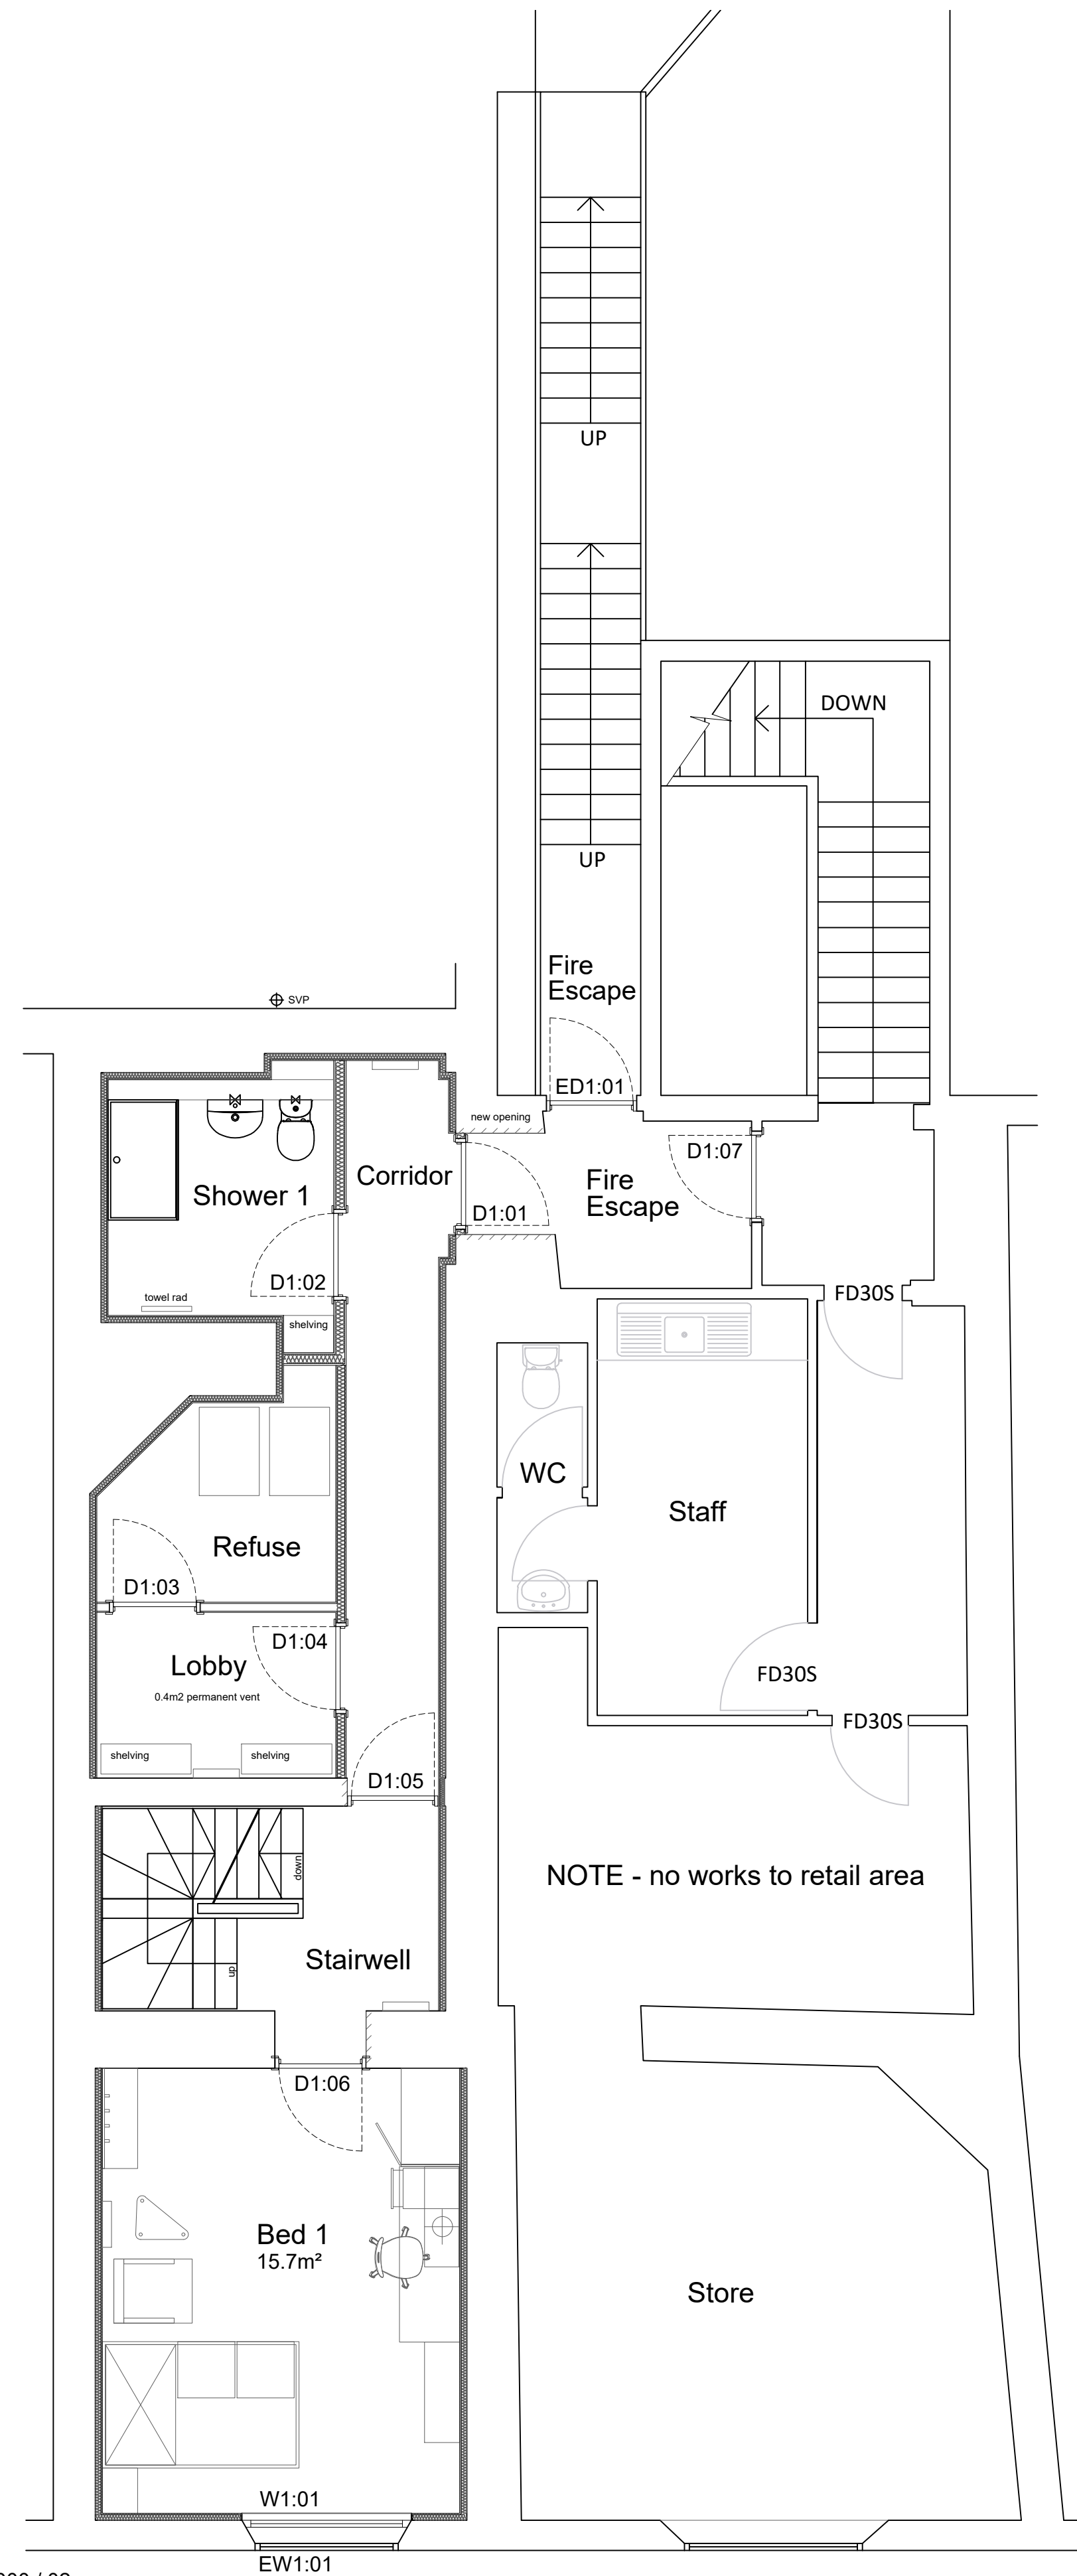

21060-GDL-A1-00-DR-A-2000 / 02
Level 1 GA Floor Plan
1:50

- GENERAL NOTES
1. This drawing is copyright and must not be reproduced without the consent of GDL Architecture.
 2. All dimensions are in millimeters unless otherwise noted.
 3. Do not scale from this drawing - if in doubt ask.
 4. All dimensions to be checked on site prior to commencement of work or preparation of shop/ fabrication drawings.
 5. The contractor shall report any discrepancies in information in writing to the design team at the earliest opportunity.
 6. This drawing is to be read in conjunction with the following relevant information:
 - i) All architects, structural and service engineer's drawings and specifications.
 - ii) All CDM information including designers risk assessments.

revision	notes	status	date	author	reviewer
P02	Partitions updated in line with Apex Acoustics report	P	13/12/2021	JGM	MB
P01	First Issue	P	16/11/2021	JGM	MB

gdlarchitecture

Unit 4, Woods Pottery, Stepney Bank, Newcastle NE1 2NP
t: (0191) 447 1775 www.gdlarchitecture.co.uk

Project: 9-9a Silver Street, Durham

Drawing: Level 0 & 1 GA Floor Plans - Proposed

Dwg no.	21060-GDL-A1-00-DR-A-2000				
Scale	1:50	Job no.	21 060	Status	D3
at size	A1	Status	Preliminary	Rev:	P02

Do not scale. This drawing is copyright