


Project name 1 Cattle Market, Hexham		
Refurbishment works		
Date Nov 2021	Drawn by DPF	Scale 1:50@A1
Job no 1393	Drawing no SP03	Rev


For  
Tyne & Wear Building Preservation Trust

Drawing title  
**PHASE 1 Proposed : ground and first floor plans**

Discrepancies, ambiguities and/or omissions between this drawing and information given elsewhere must be reported to the architect before proceeding.  
 This drawing is copyright.  
 Dimensions must be checked on site.  
 Do not scale off dimensions from this drawing.

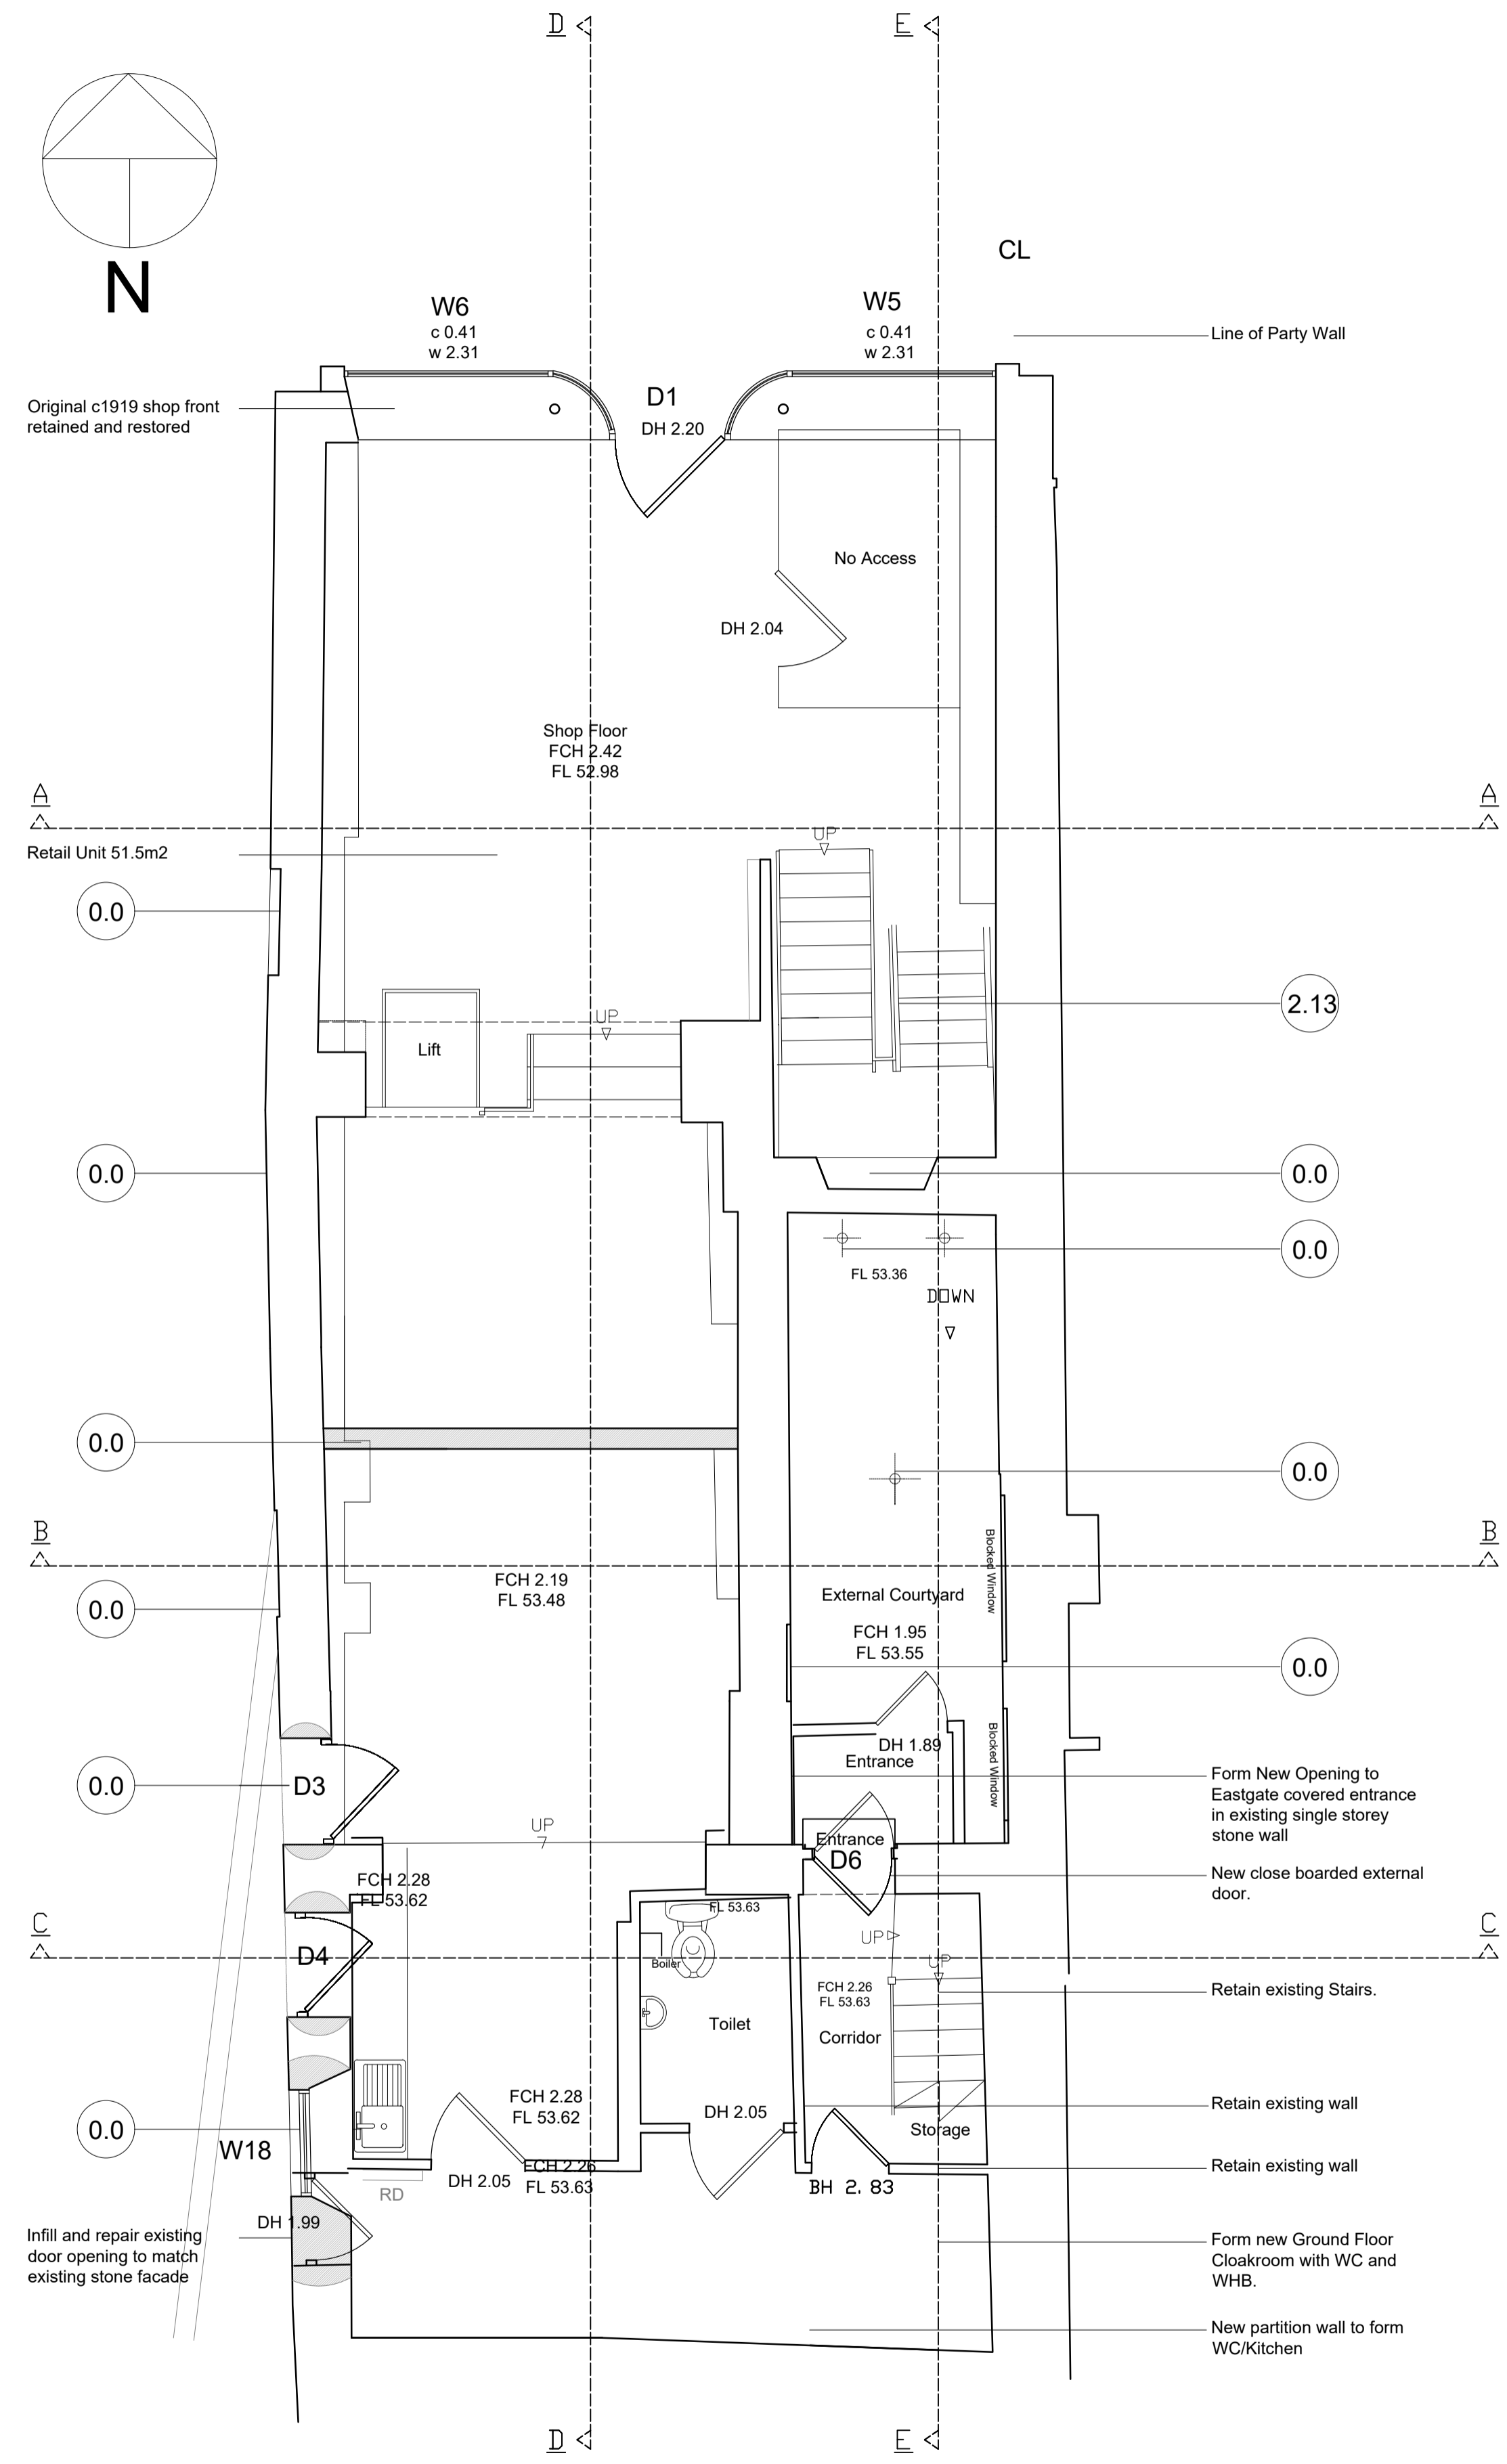

Ground Floor Plan  
**PROPOSED PLANS - PHASE 1**

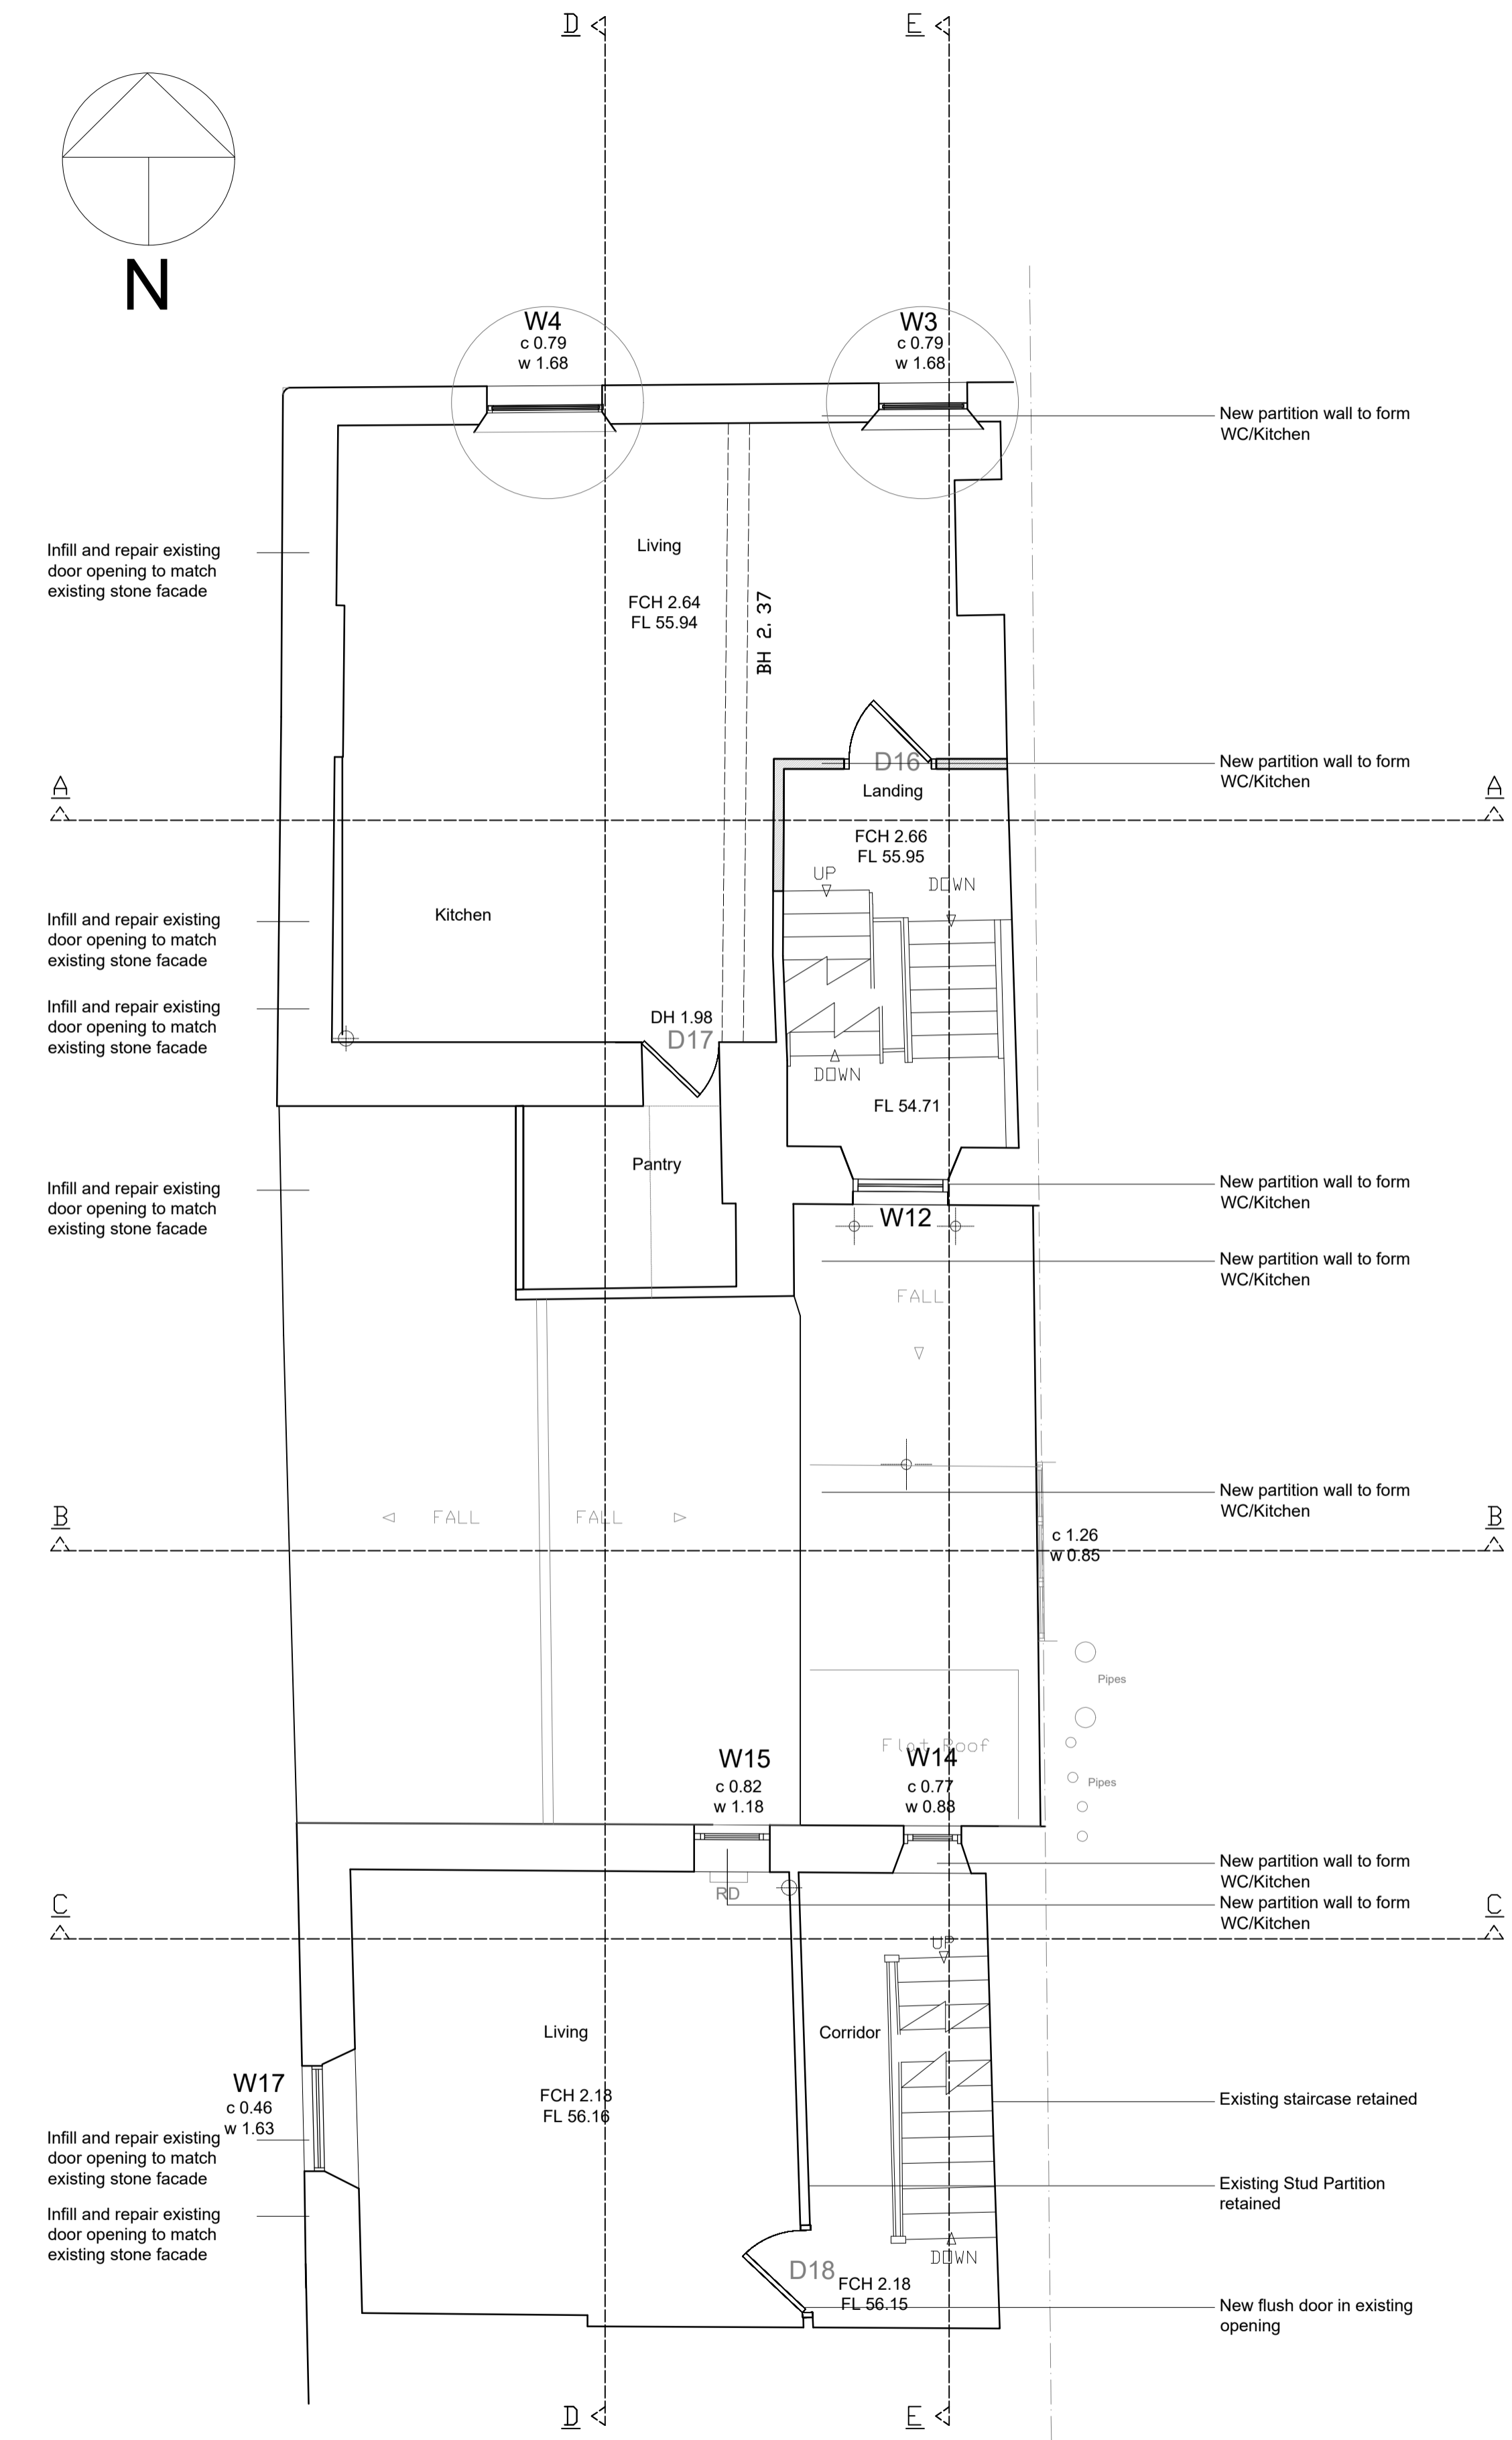

First Floor Plan  
**PROPOSED PLANS - PHASE 1**