



NOTES:
All dimensions must be checked on site and not scaled from this drawing.

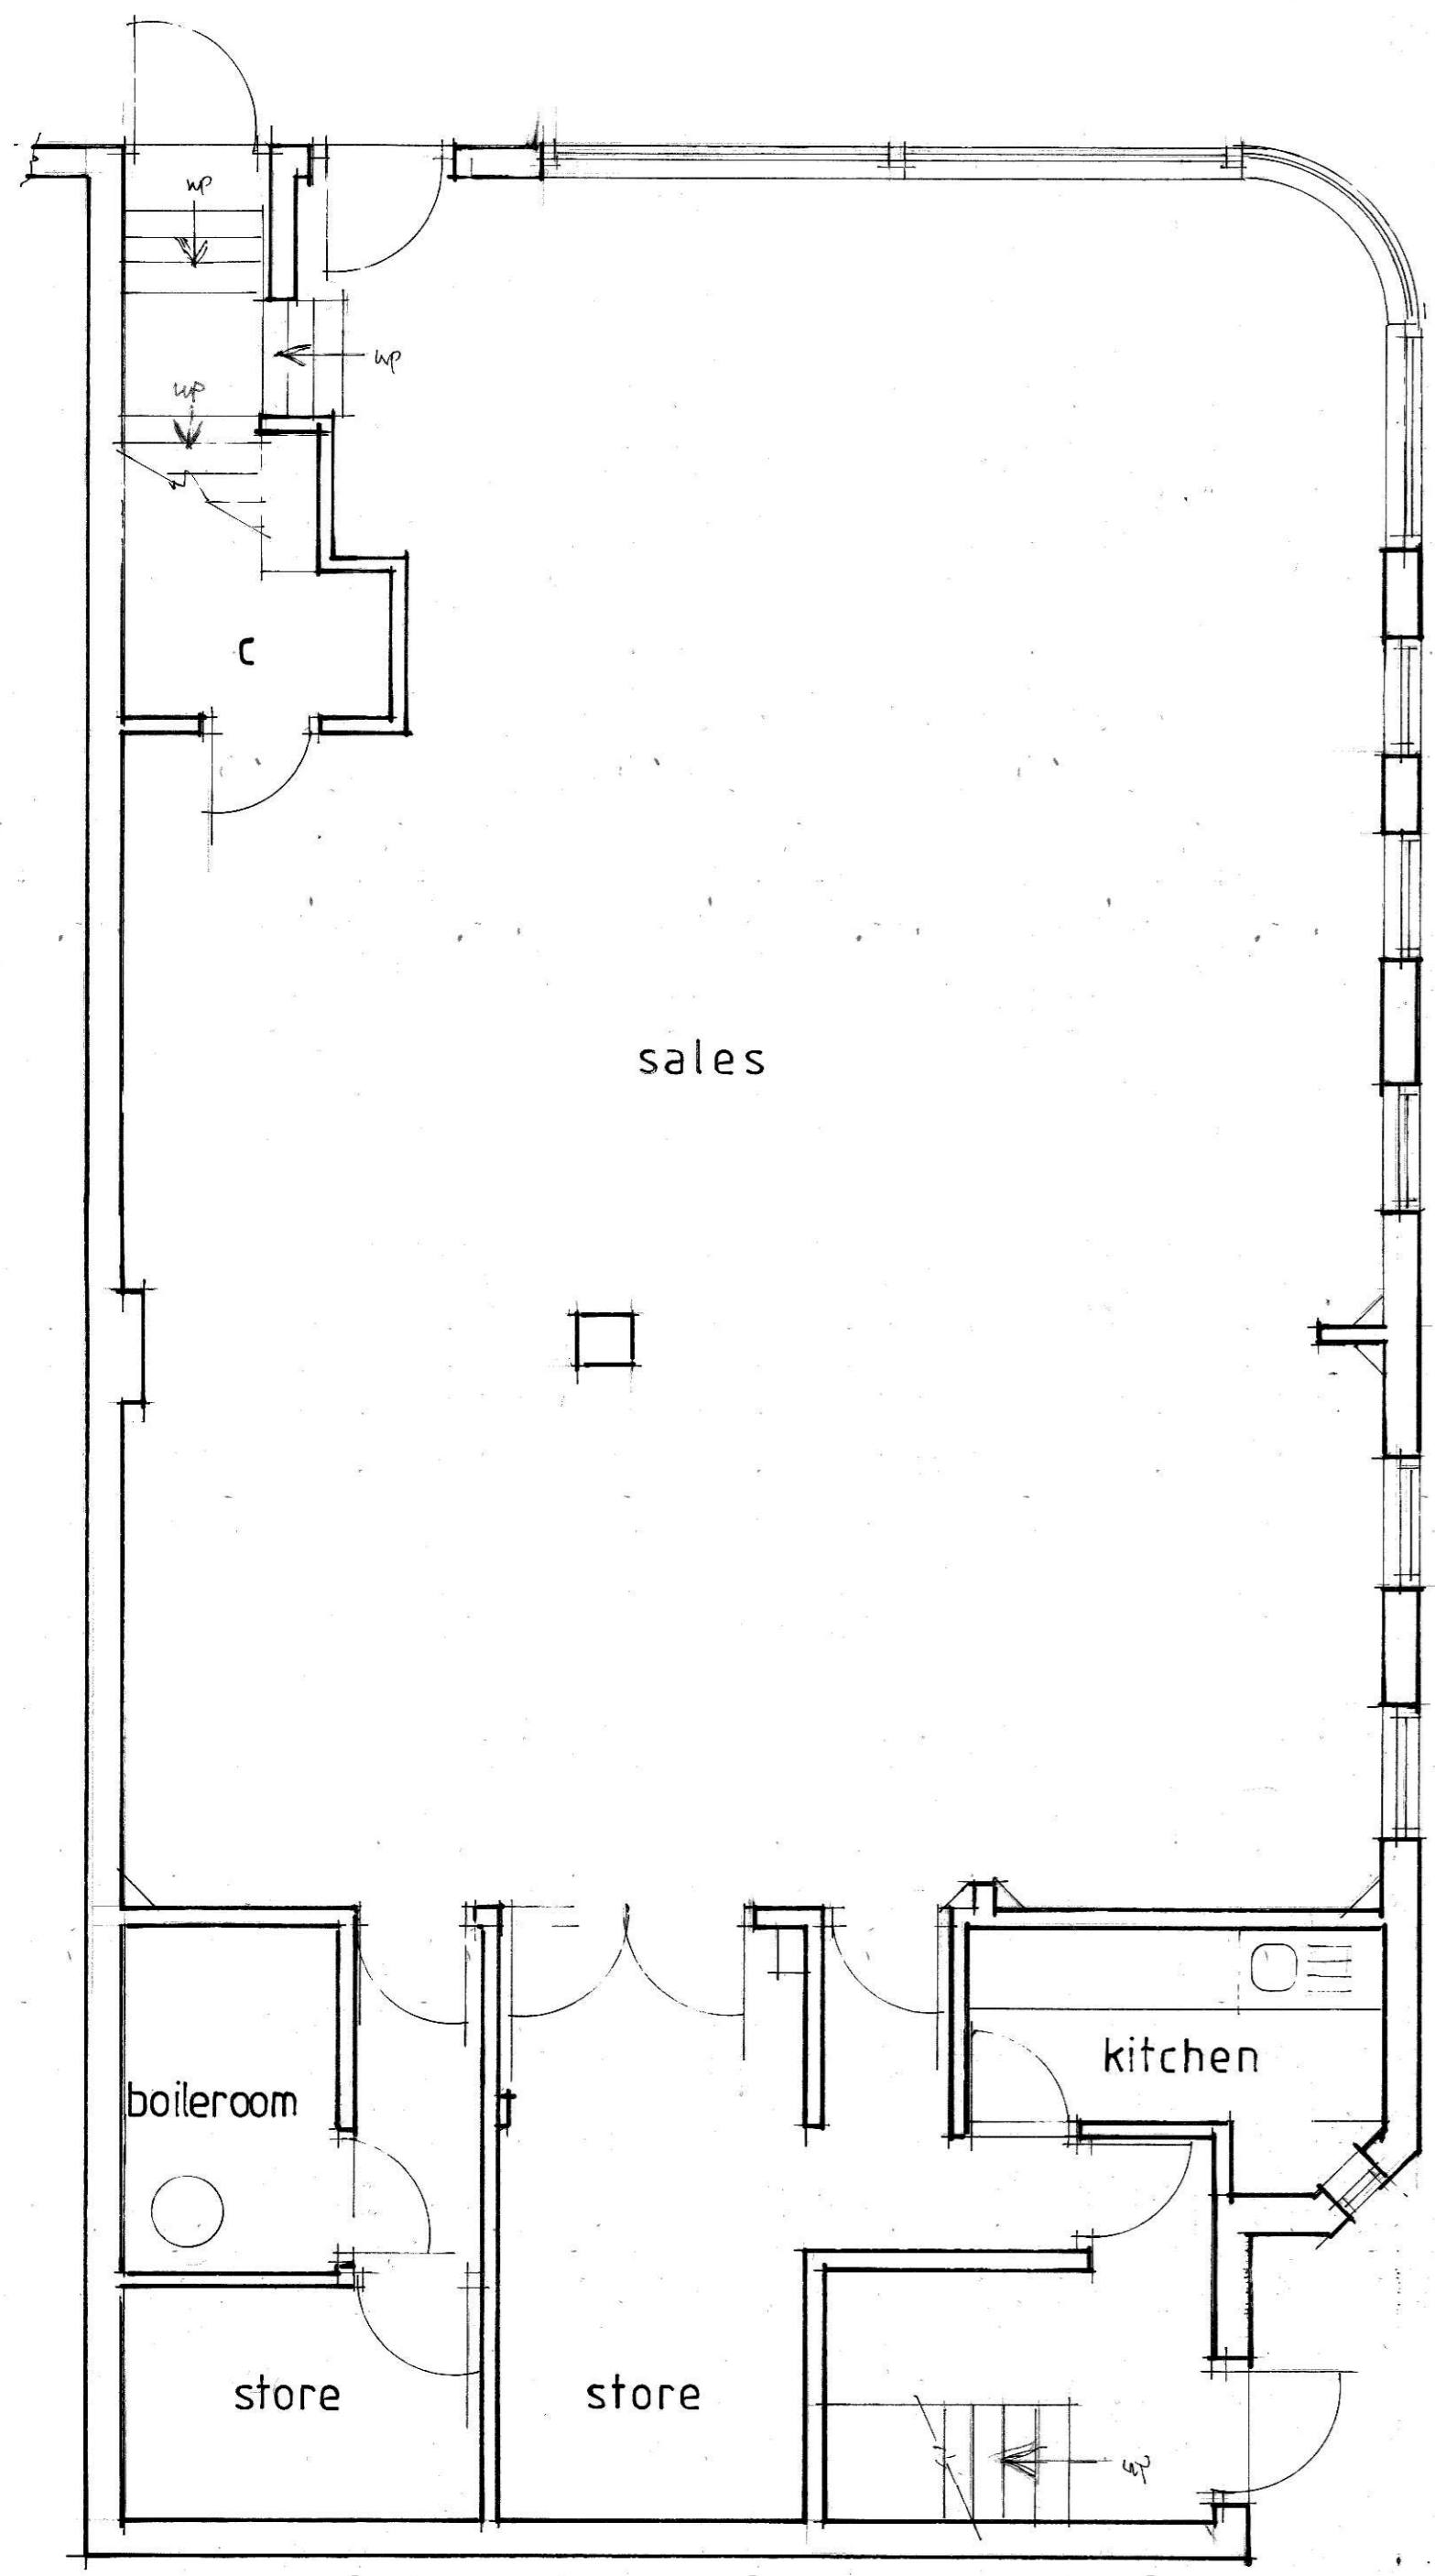

GROUND FLOOR

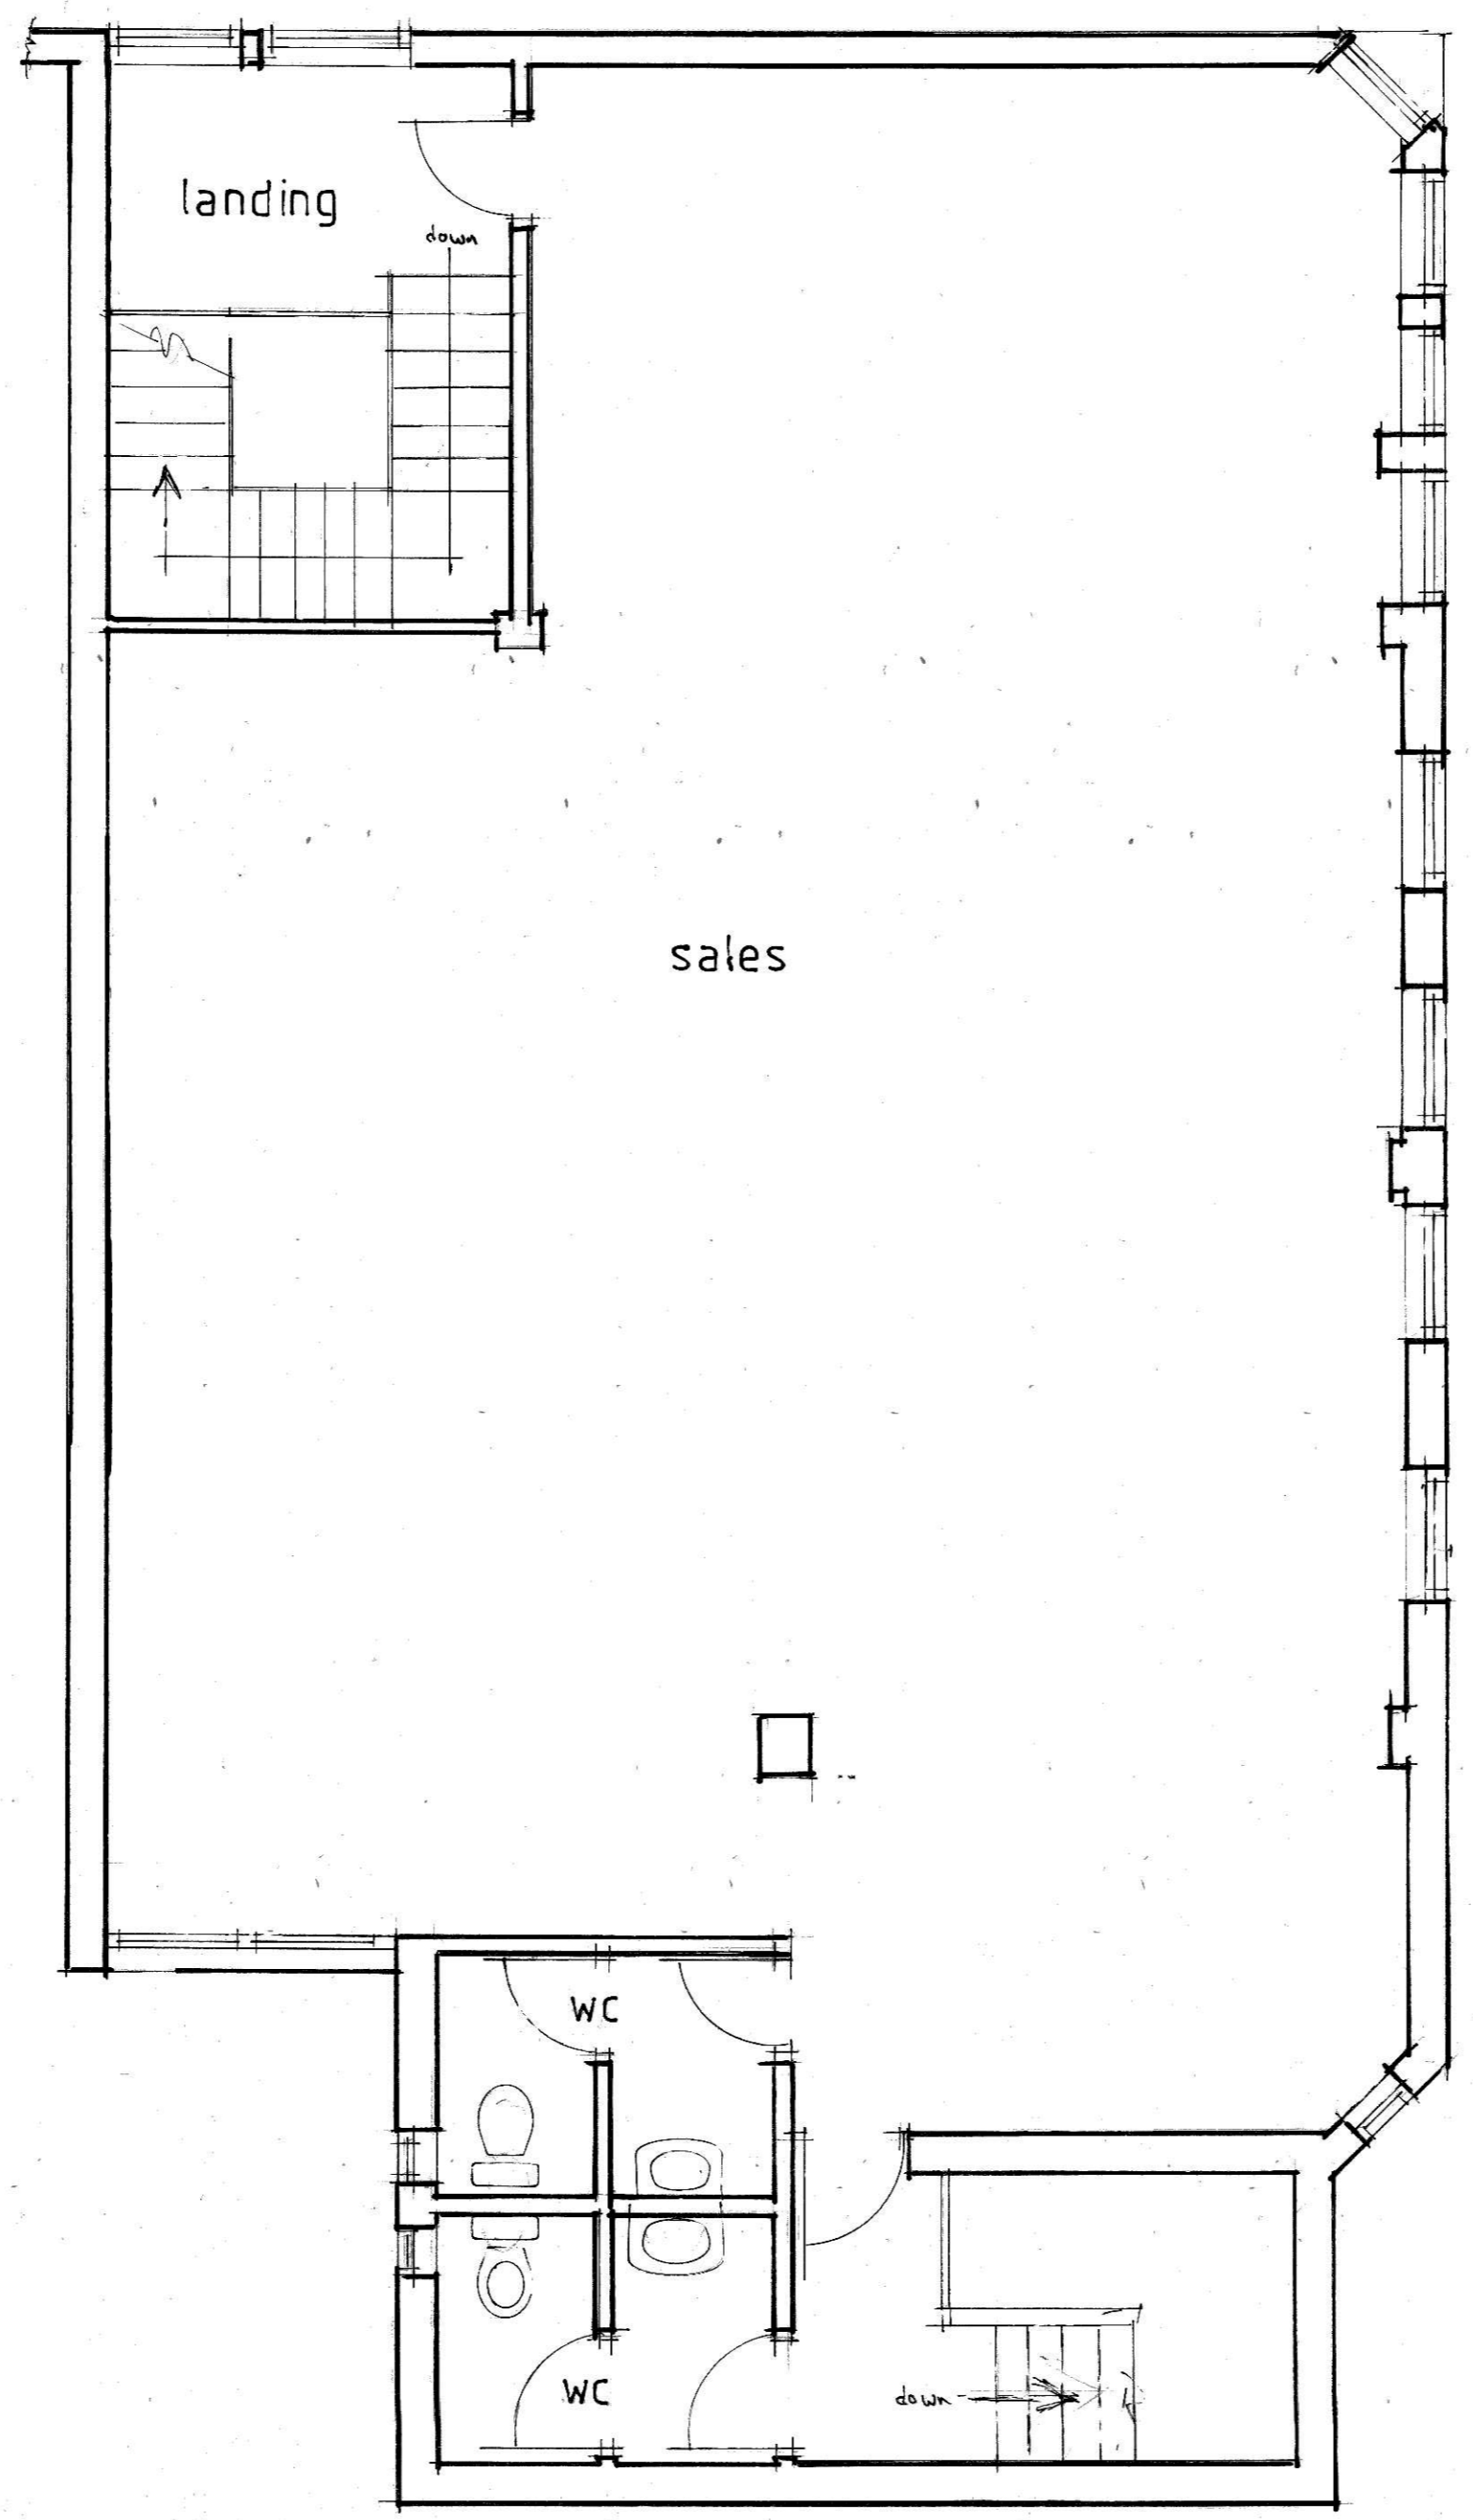

FIRST FLOOR

A	Date	Revisions

©copyright

Client
MR. A. JOBLING

Job Title
221 223 HIGH STREET
GATESHEAD
NE8 1AS

Drawing Title
EXISTING FLOOR PLANS

Scale 1:50

Date APRIL 2022 Drawn by *ksj*

Drg No.	L [2] 01	Rev.
---------	----------	------