

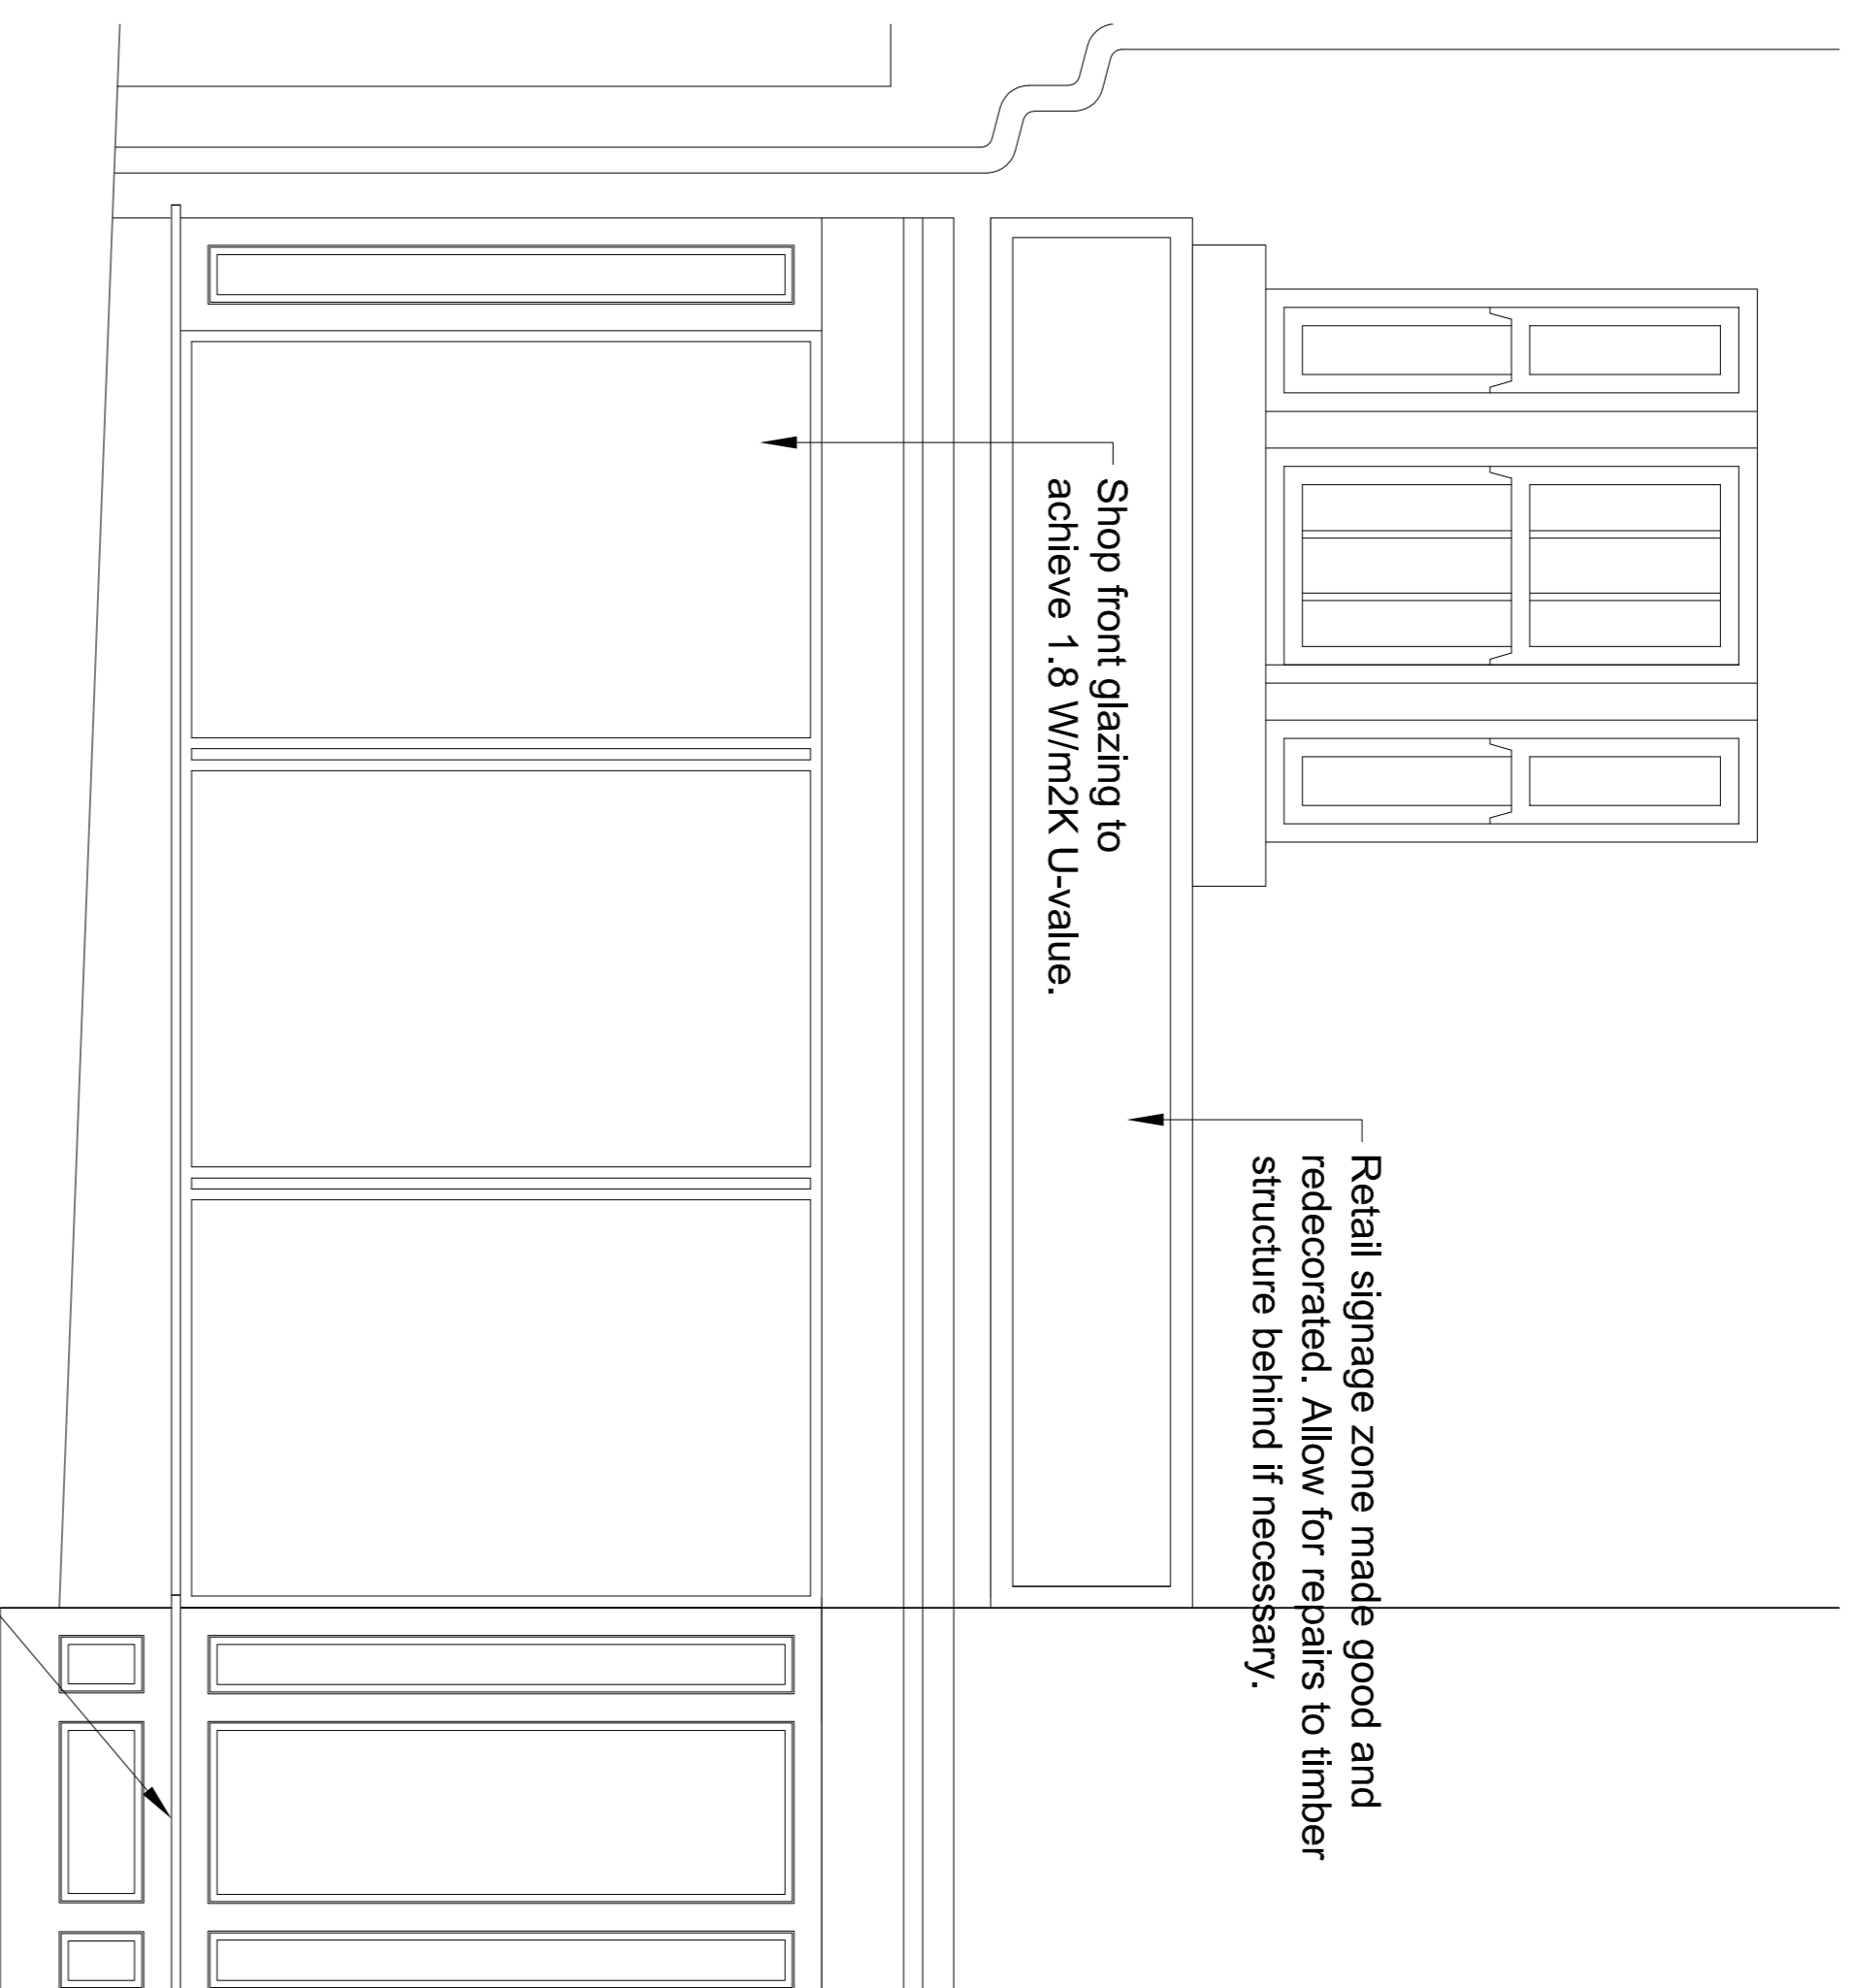
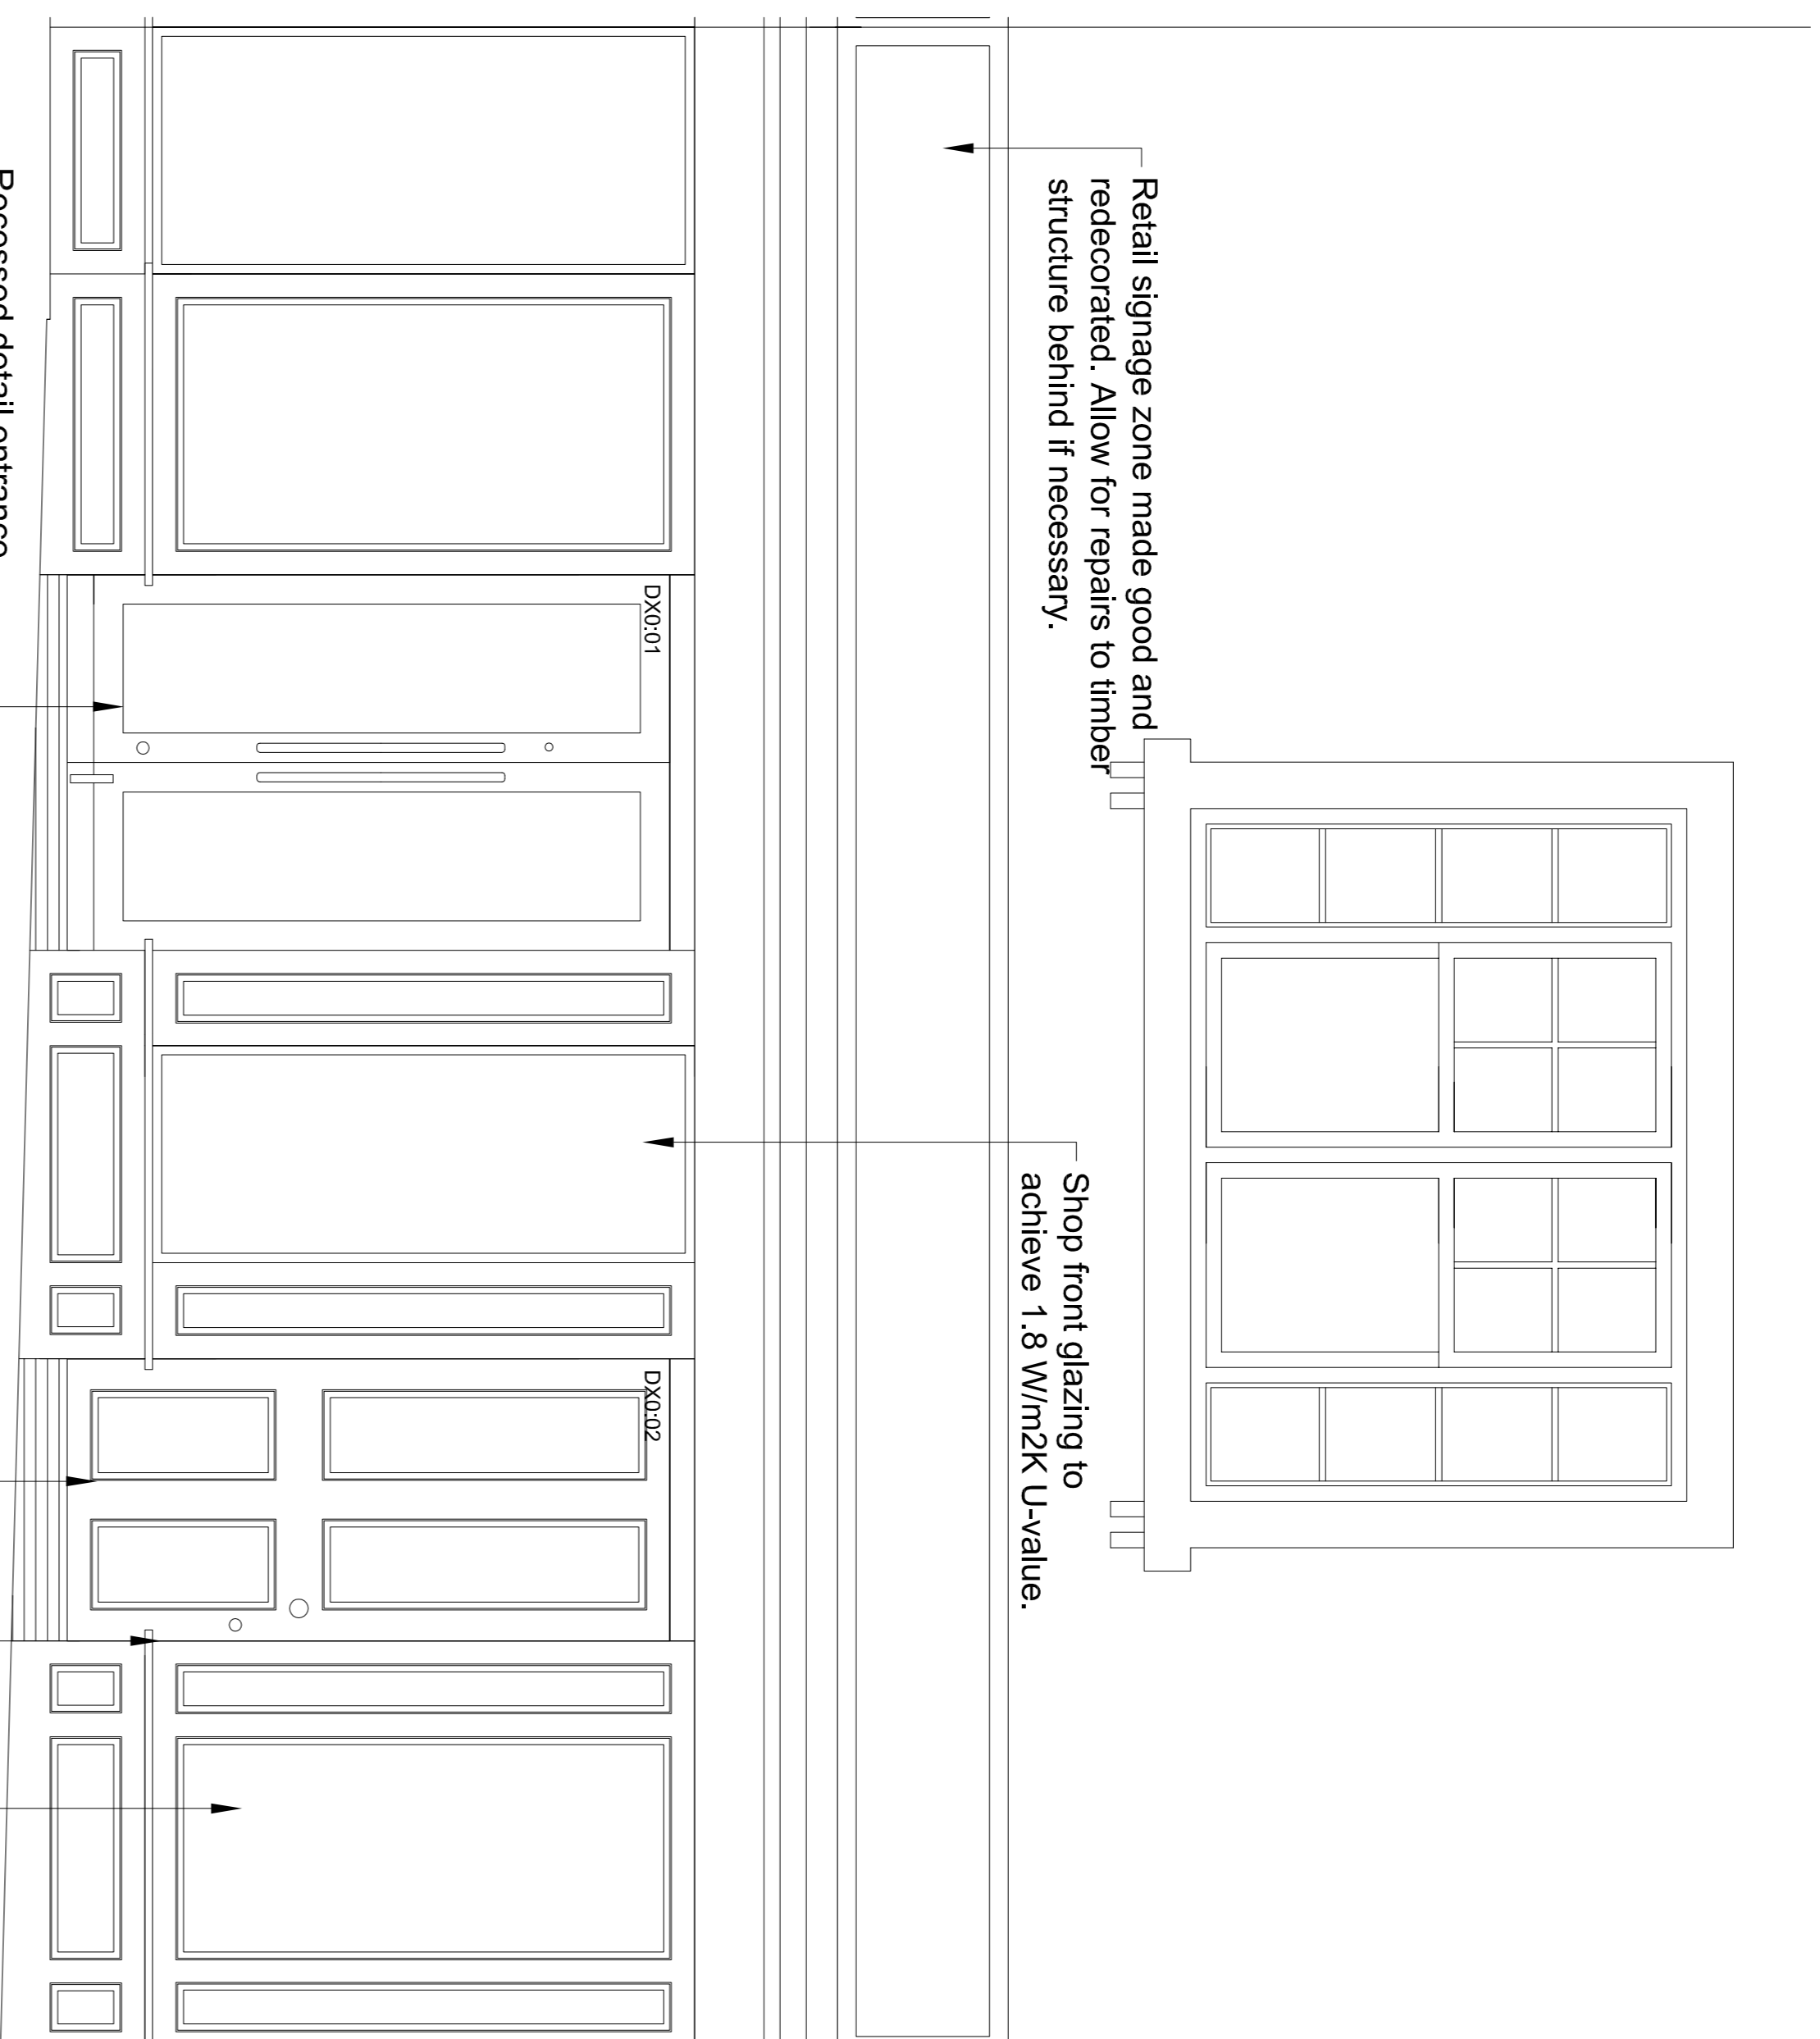


- GENERAL NOTES**
1. This drawing is copyright and must not be reproduced without the consent of GDL Architecture.
 2. All dimensions are in millimetres unless otherwise noted.
 3. Do not scale from this drawing - if in doubt ask.
 4. All elevations to be checked on site prior to commencement of work or preparation of final elevations to be checked on site prior to commencement of work or preparation of final elevations.
 5. The contractor shall report any discrepancies in information in writing to the design team at the earliest opportunity.
 6. This drawing is to be read in conjunction with the following relevant information:
 - i) All architects, structural and services engineer's drawings and specifications.
 - ii) All CDM information including design risk assessments.

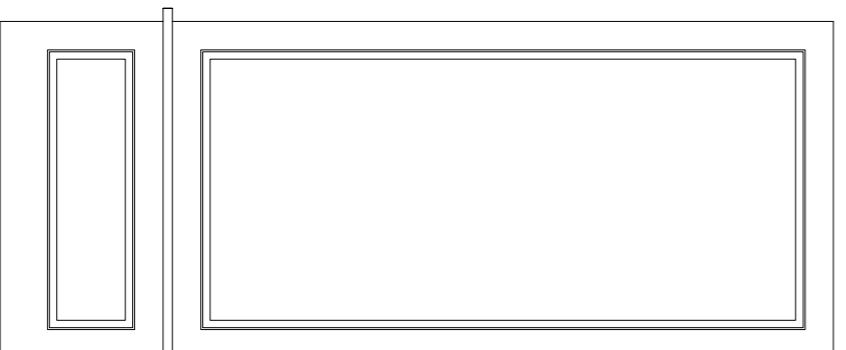

20029/02-DR-A-2110/01
SHOPFRONT ELEVATION 1
1:20

20029/02-DR-A-2110/02
SHOPFRONT ELEVATION 2
1:20

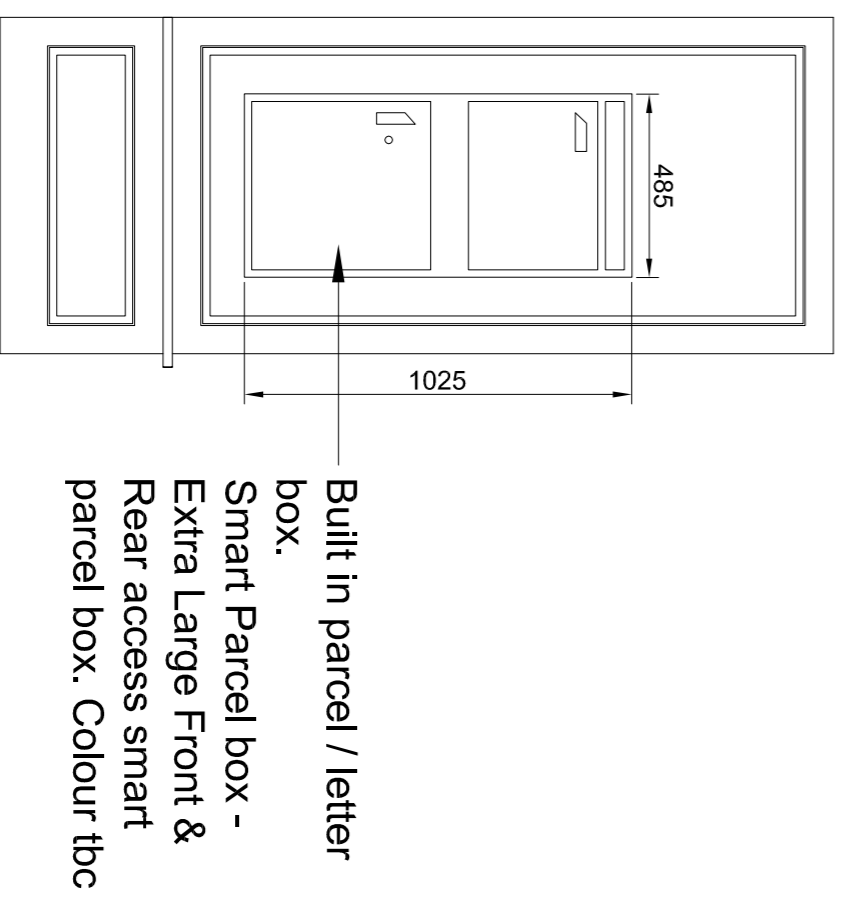


20029/02-DR-A-2110/04
SHOPFRONT ELEVATION 3
1:20


20029/02-DR-A-2110/05
SHOPFRONT ELEVATION 4
1:20

Built in parcel / letter box.
Smart Parcel box - Extra Large Front & Rear access smart parcel box. Colour tbc

20029/02-DR-A-2110/03
LEVEL 0 GA: SHOPFRONT PLAN

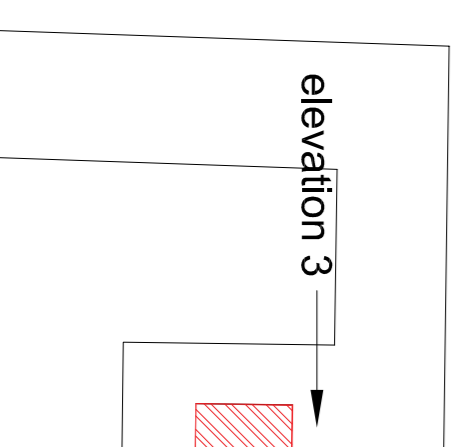

Location of parcel / letter box
indicatively shown.
HH: 1.94
SH: 0.30

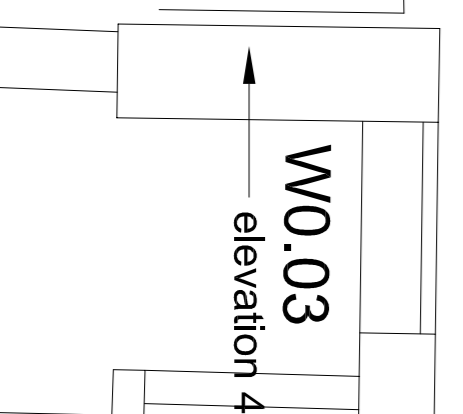

ELEVATION 1

HH: 1.91
SH: 0.40

ELEVATION 2

FL: -0.03

HH: 1.83
SH: 0.43

H

Timber pilinth with external grade
hardwood timber mouldings.

Up

revision	notes	status	date	author	checked
P03	Parcel / Letter box elevation added	D2	01/12/2021	MB	-
P02	Tender Issue	D2	05/01/2021	SB	PKC
P01	Preliminary Issue	P01	11/12/2020	JH	PKC

gdlarchitecture

Unit 4, Woods Pottery, Stepney Bank, Newcastle NE1 2PN
t: (0)91 447 1775
www.gdlarchitecture.co.uk

Project: 18 SILVER STREET, DURHAM

Drawing: SHOPFRONT ELEVATIONS

Dwg no: 20029-GDL-A1-XX-DR-A-2110

Scale: 1:75 Job no: 20029

date: A1 Status: Preliminary

Rev: P03

Do not scale. This drawing is copyright