




-1 - EXISTING BASEMENT PLAN
1 : 100

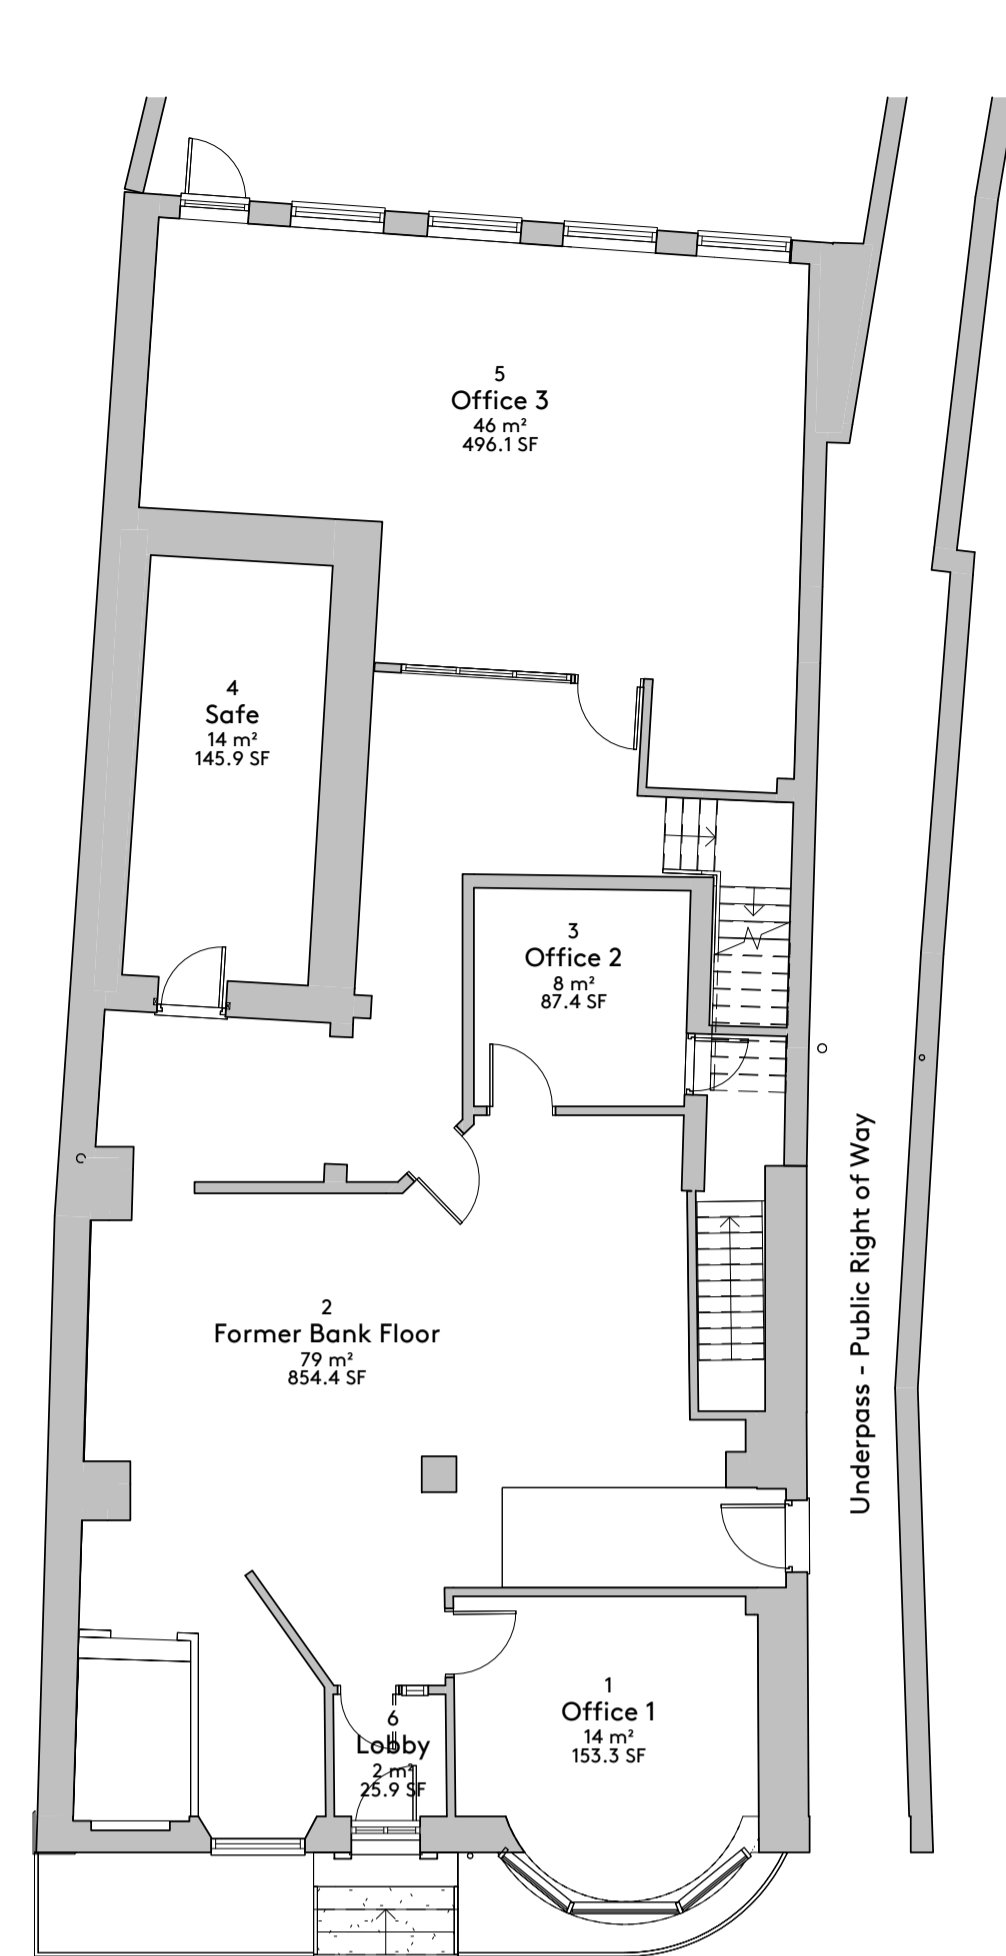


0 - EXISTING GROUND FLOOR PLAN
1 : 100

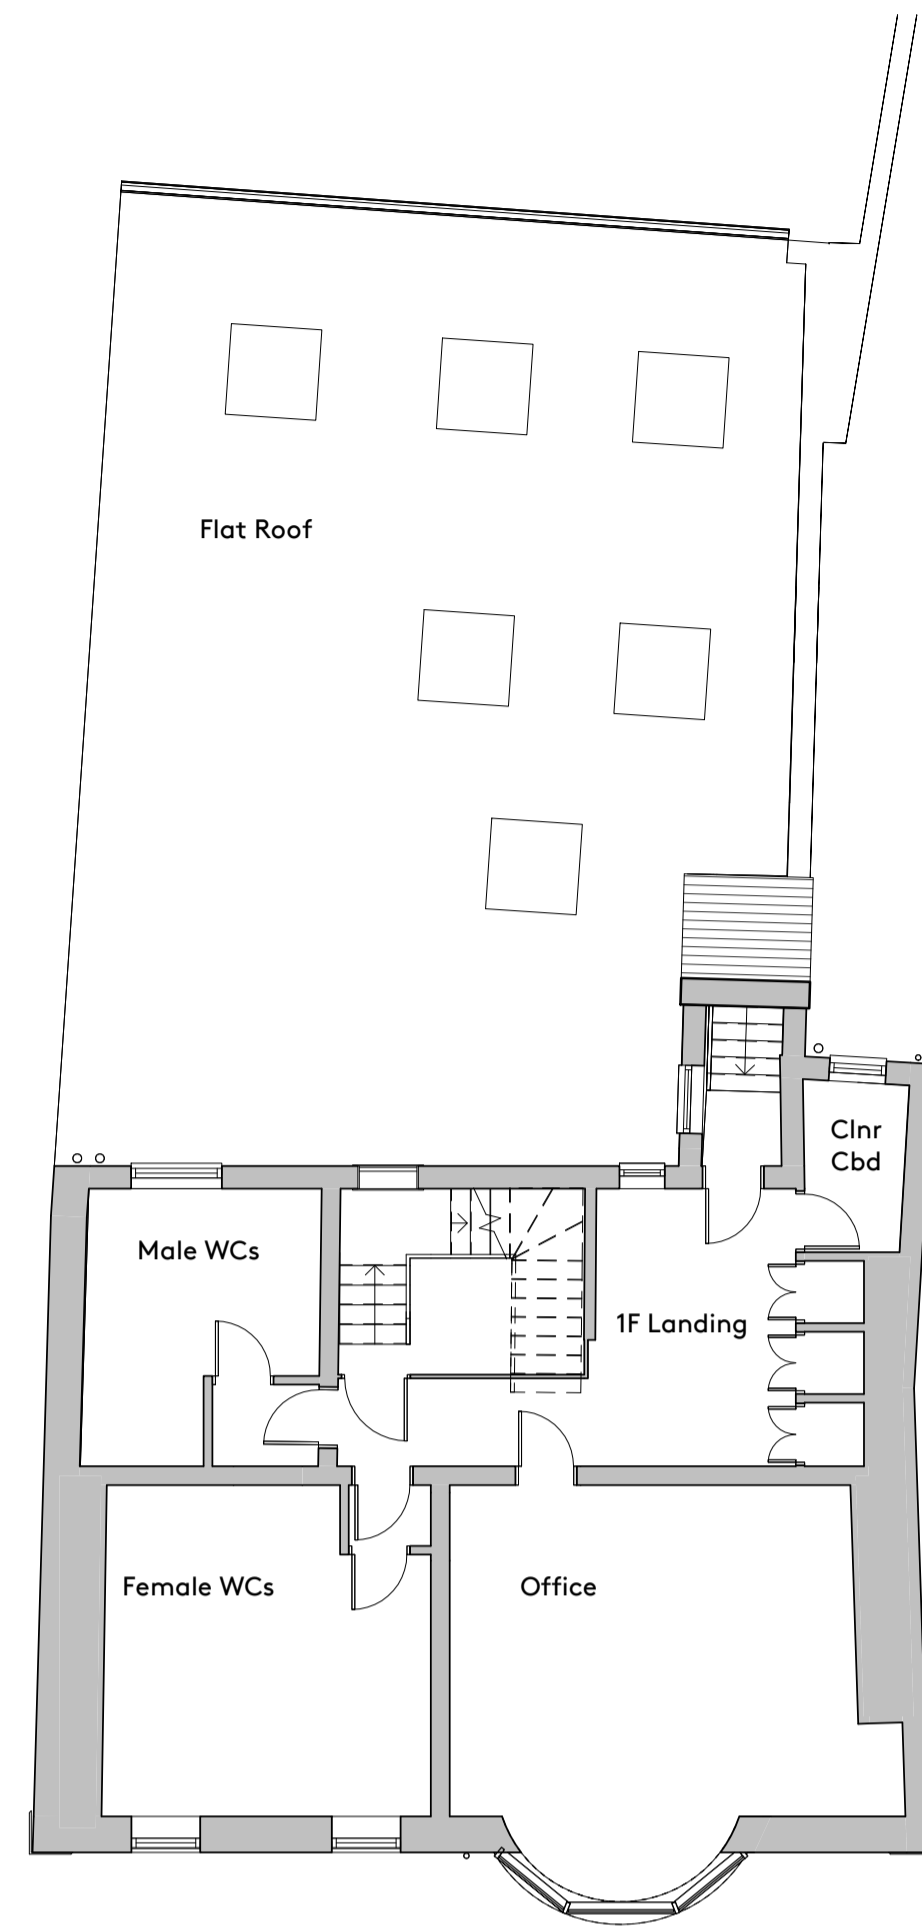


1 - EXISTING FIRST FLOOR PLAN
1 : 100

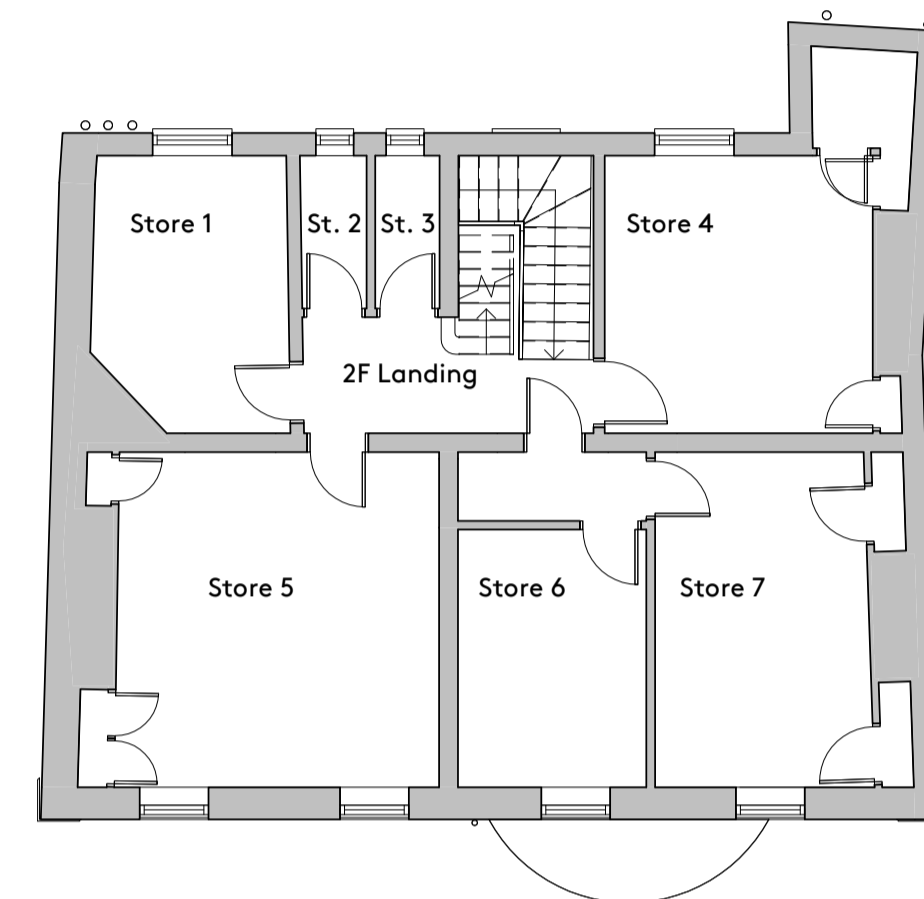

2 - EXISTING SECOND FLOOR PLAN
1 : 100

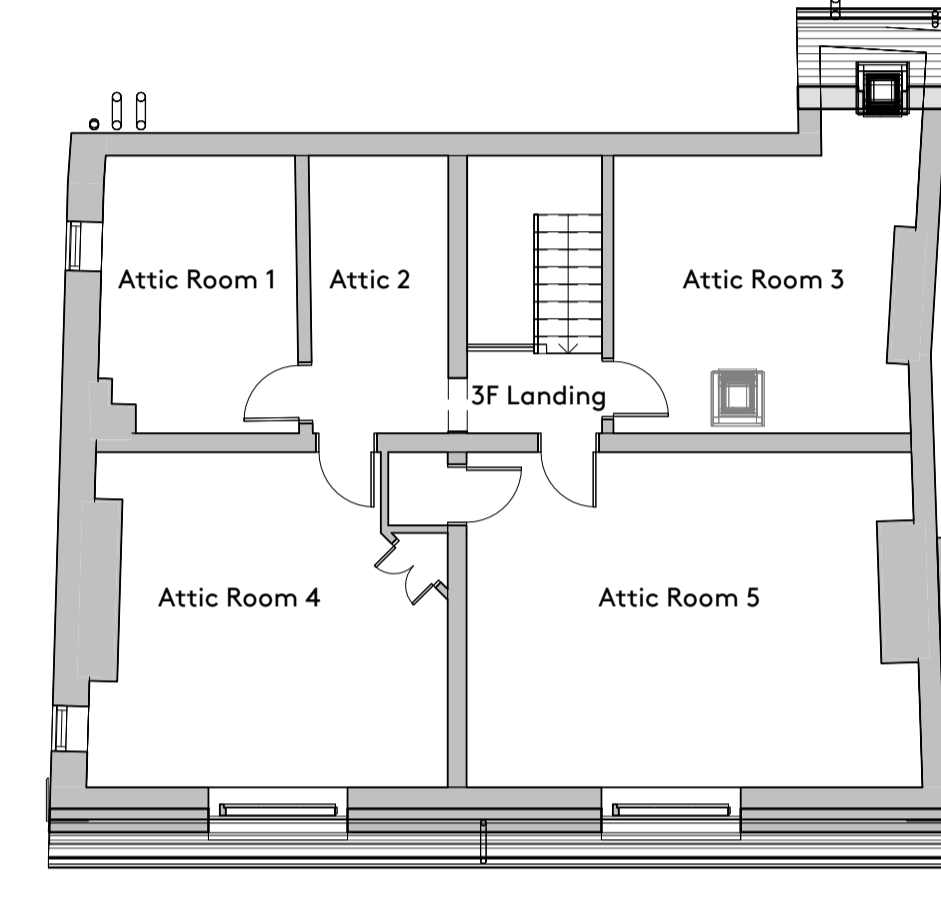

3 - EXISTING THIRD FLOOR PLAN
1 : 100

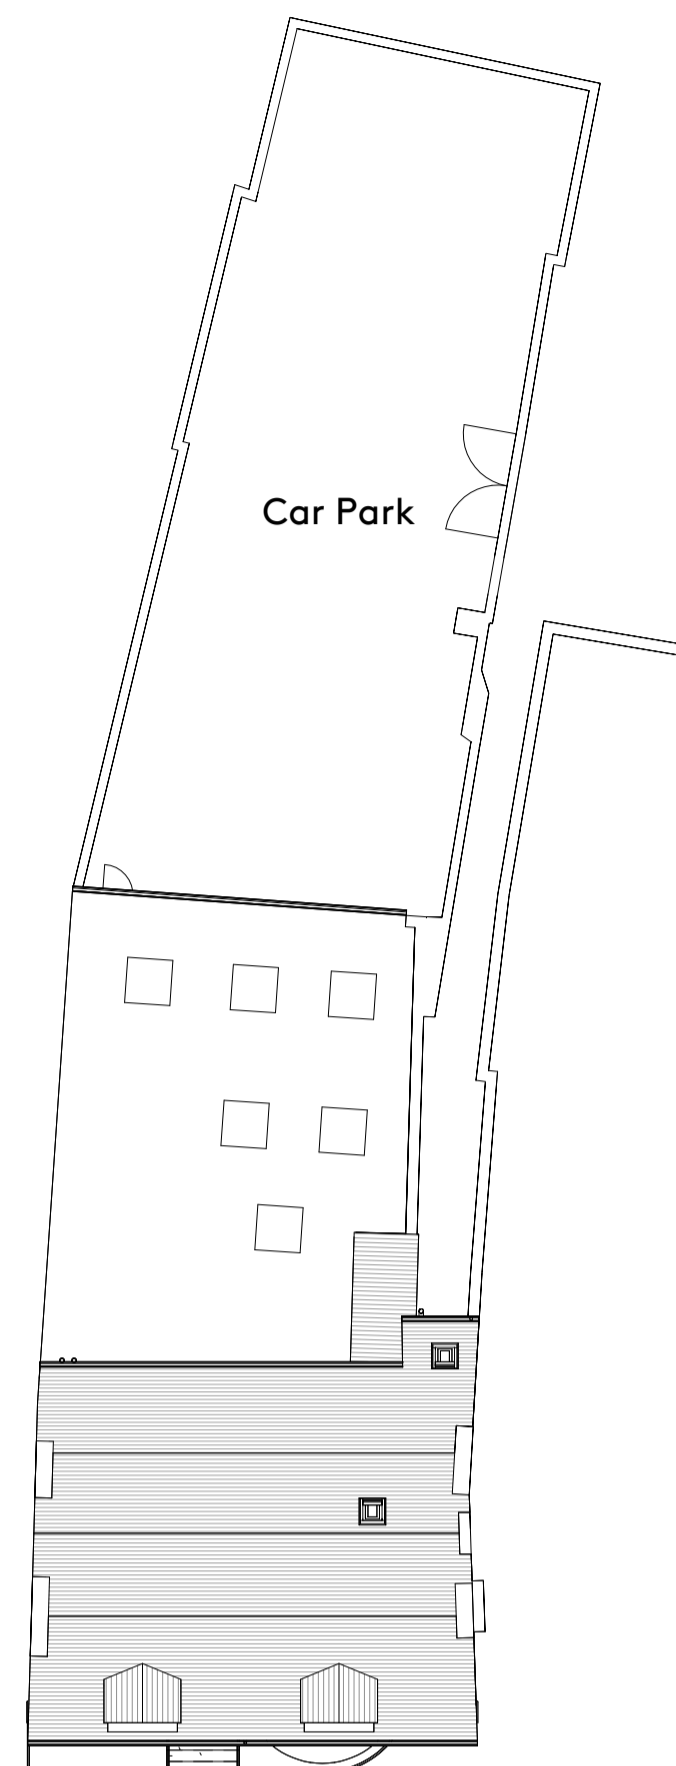


EXISTING ROOF PLAN
1 : 200




EXISTING SOUTH ELEVATION
1 : 100



EXISTING NORTH ELEVATION
1 : 100

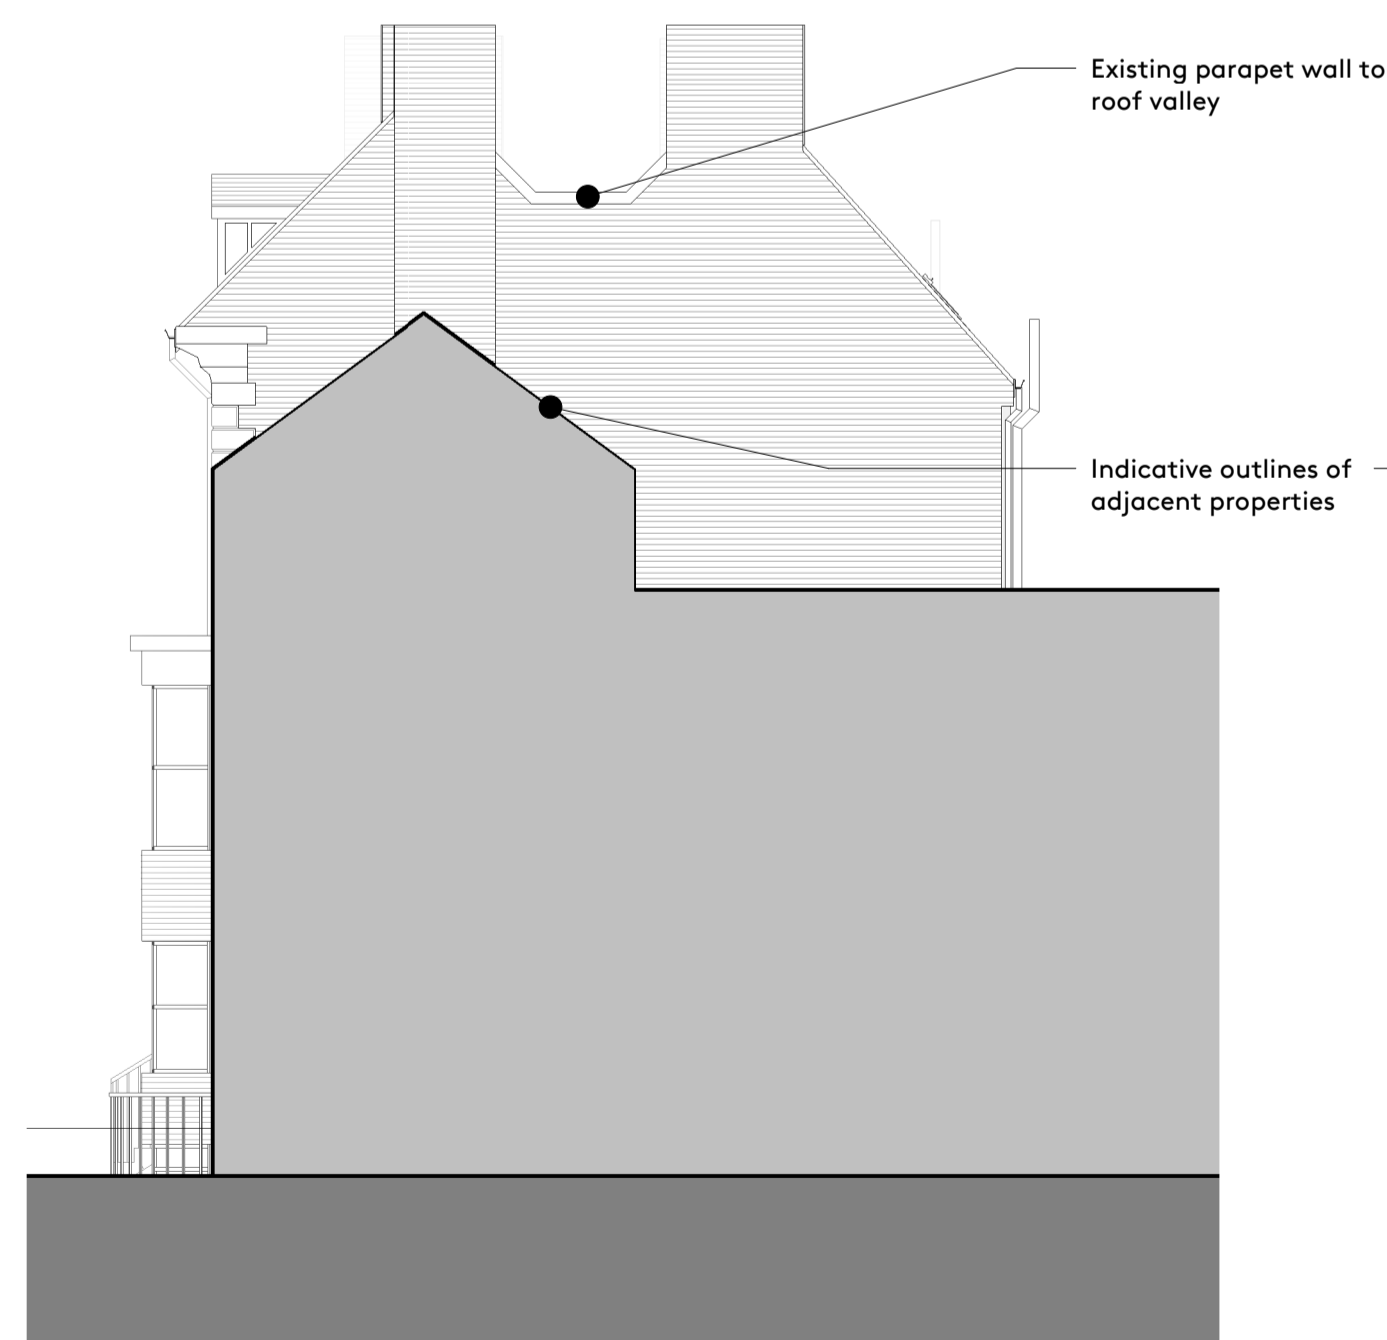

EXISTING EAST ELEVATION
1 : 100

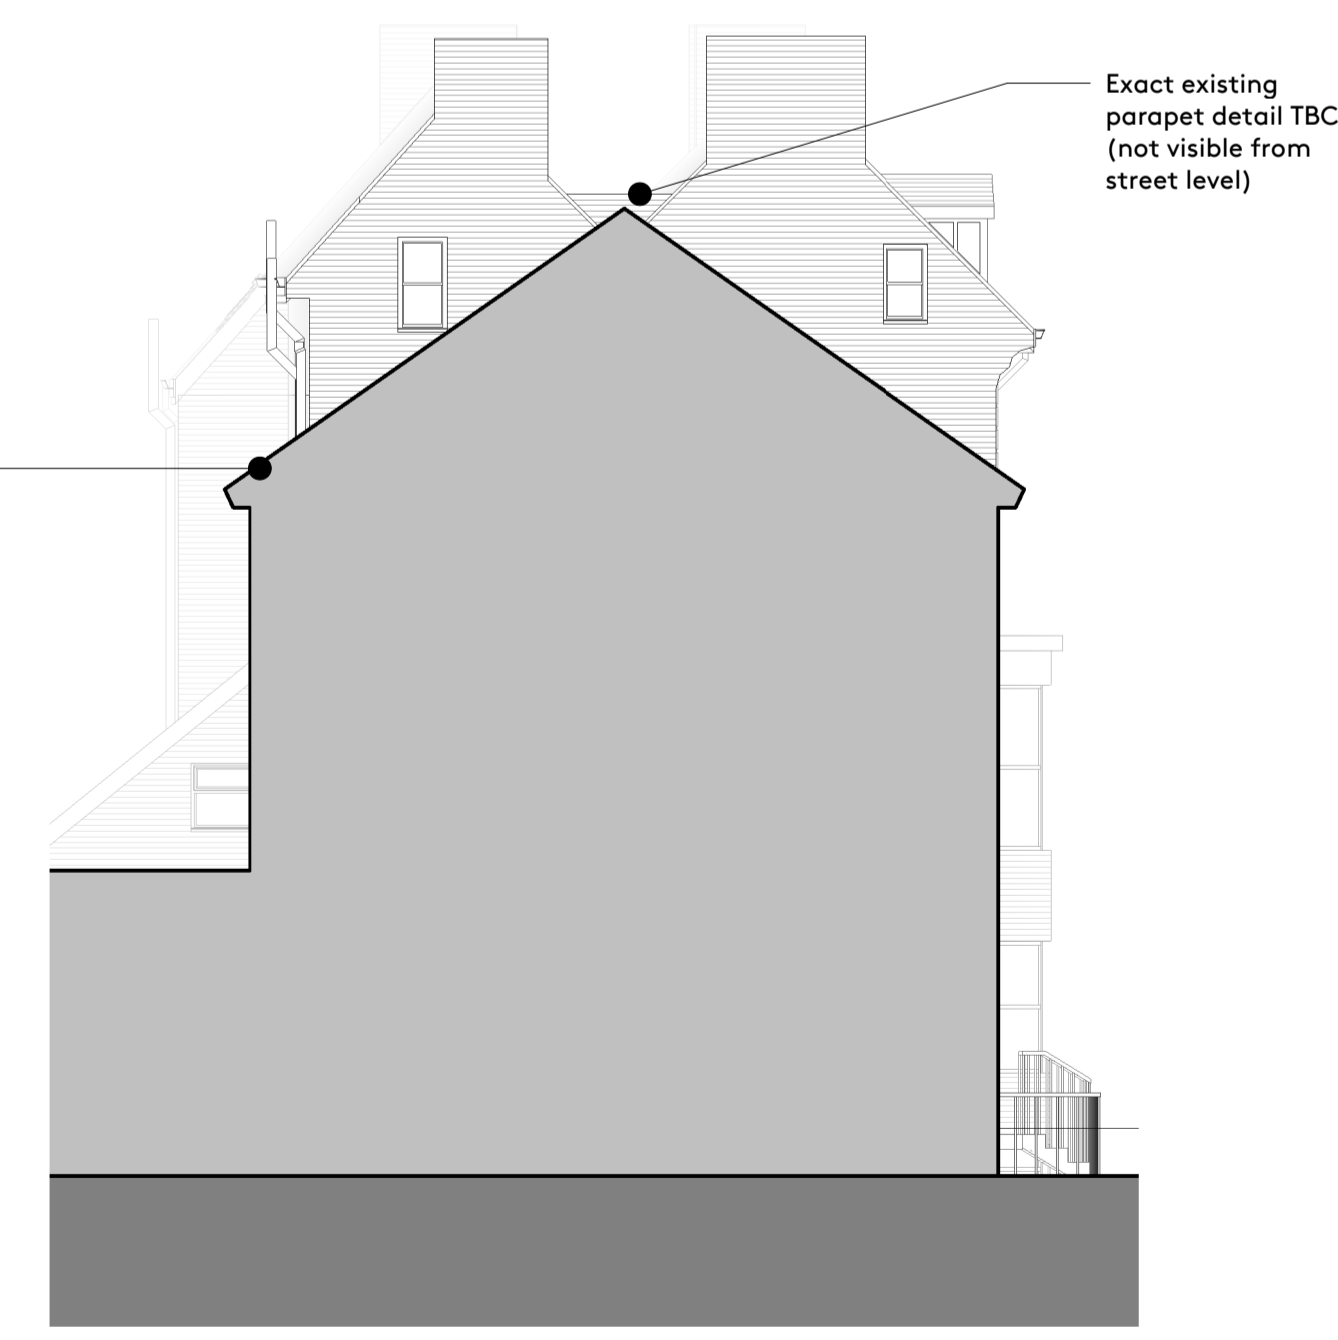

EXISTING WEST ELEVATION
1 : 100

A 30.06.22 Proposed layouts amended and side elevations added.

Rev.	Date	Note

Northpoint Architects

Status
PLANNING

Client
Cable Properties & Investments

Project
42 High Street
Stokesley
TS9 5DQ

Title
Existing GA Plans and Elevations

Drawing No.
NP/10212/ 010

Drawn JM	Scale @A1 As indicated
Date Sept. 2021	Revision A

4 Staithes, The Watermark, Gateshead, NE11 9SN
T 0191 4934890
info@northpoint-architects.com
Part of the Robertson Simpson Group