

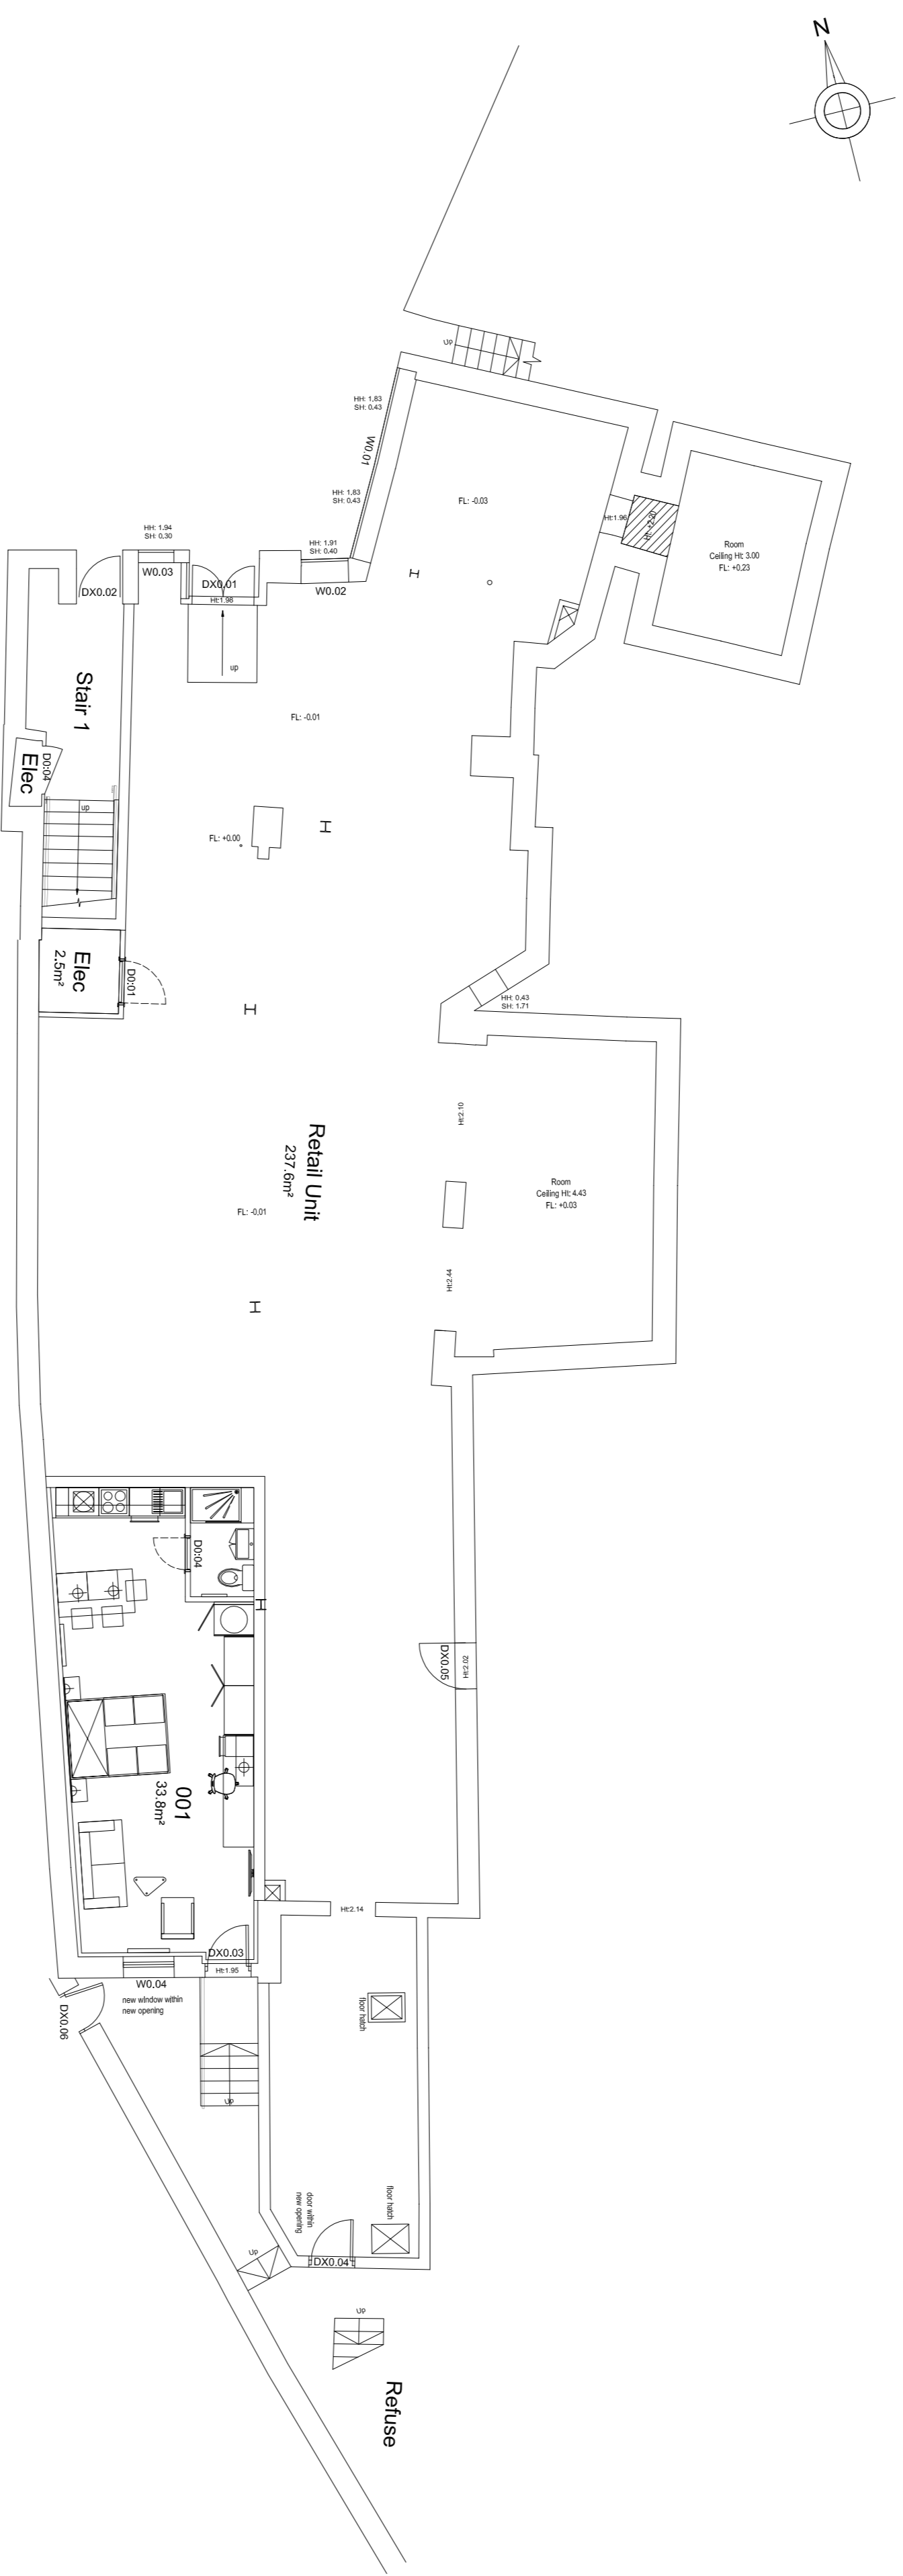


- GENERAL NOTES**
1. This drawing is copyright and must not be reproduced without the consent of GDL Architecture.
  2. All dimensions are in millimeters unless otherwise noted.
  3. Do not scale from this drawing - it is a hard task.
  4. All construction to be checked on site prior to commencement of work or preparation of shop fabrication drawings.
  5. The contractor shall report any discrepancies in information in writing to the design team at the earliest opportunity.
  6. This drawing is to be read in conjunction with the following relevant information:
    - i) All architect, structural and services engineer's drawings and specifications.
    - ii) All CDM information including design risk assessments.

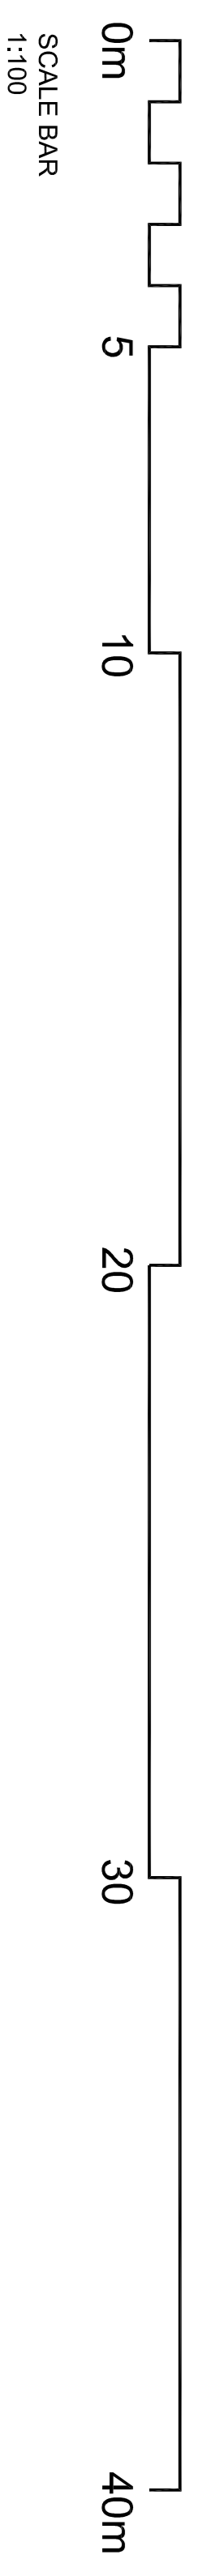

20029/00-DR-A-2100/01  
PROPOSED LEVEL 0 PLAN  
1:100

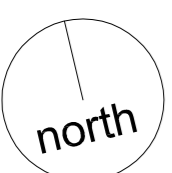

revision	notes	status	date	author	reviewer
PK6	Revised Tender Issue	D2	22/03/2024	MB	PK6
PK5	Revised Planning Application	D2	28/02/2024	CF	MB
PK4	Issued for Tender	S2	06/01/2024	MB	-
PK3	Plans updated to reflect room elevations	S2	03/01/2024	MB	-
PK2	Plans updated to reflect comments received	S2	23/12/2020	MB	-
PK1	Planning Application Issued	S2	28/08/2020	PK6	MB

**gdl**architecture

Unit 4, Woods Pottery, Stepney Bank, Newcastle NE1 2PN  
t: (0)91 447 1775  
www.gdlarchitecture.co.uk

Project: 18 SILVER STREET, DURHAM.

Drawing: PROPOSED LEVEL 0 PLAN

Drawn by	Scale	Date	Status	Sheet	Rev.
20029-GDL-A1-00-DR-A-2100	1:100	Jan no. 20 029	Preliminary	D2	P06
attdr	A1				

Do not scale. This drawing is copyright